

13'

New walls details

Bathroom rated insulation w/ vapor barrier


2x studs - 16" on center

32" doorway

Bathroom Wall

pressure treated bottom sill

1/2" mold resistant drywall

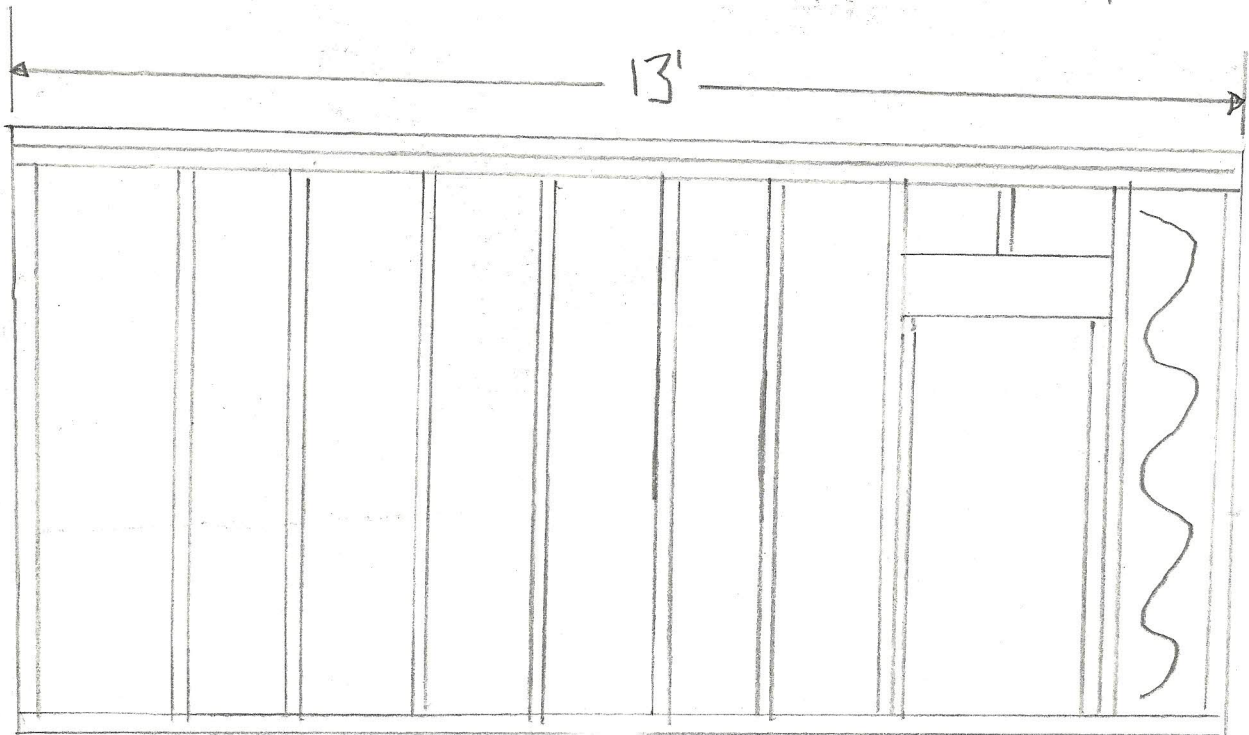

13'

1/2" drywall on both sides

all details same as above

furnace room wall