

DESIGNER

CWS ARCHITECTS
ARCHITECTURE | INTERIOR DESIGN
264 US ROUTE ONE
BOX 6, SUITE 100-2A
SCARBOROUGH, MAINE 04074
T: 207-774-4441
WWW.CWSARCH.COM

OWNER

FAIRPOINT COMMUNICATIONS
1 DAVIS ROAD
PORTLAND ME 04101

PROJECT


5 DAVIS FARM ROAD MERGER
5 DAVIS FARM ROAD
PORTLAND ME 04103

DRAWING

GROUND FLOOR REMOVALS PLAN
CWS PROJECT NUMBER: 17048

REVISIONS

DRAWING NUMBER
AD1.00
SCALE: AS NOTED
DATE: 11-21-2017

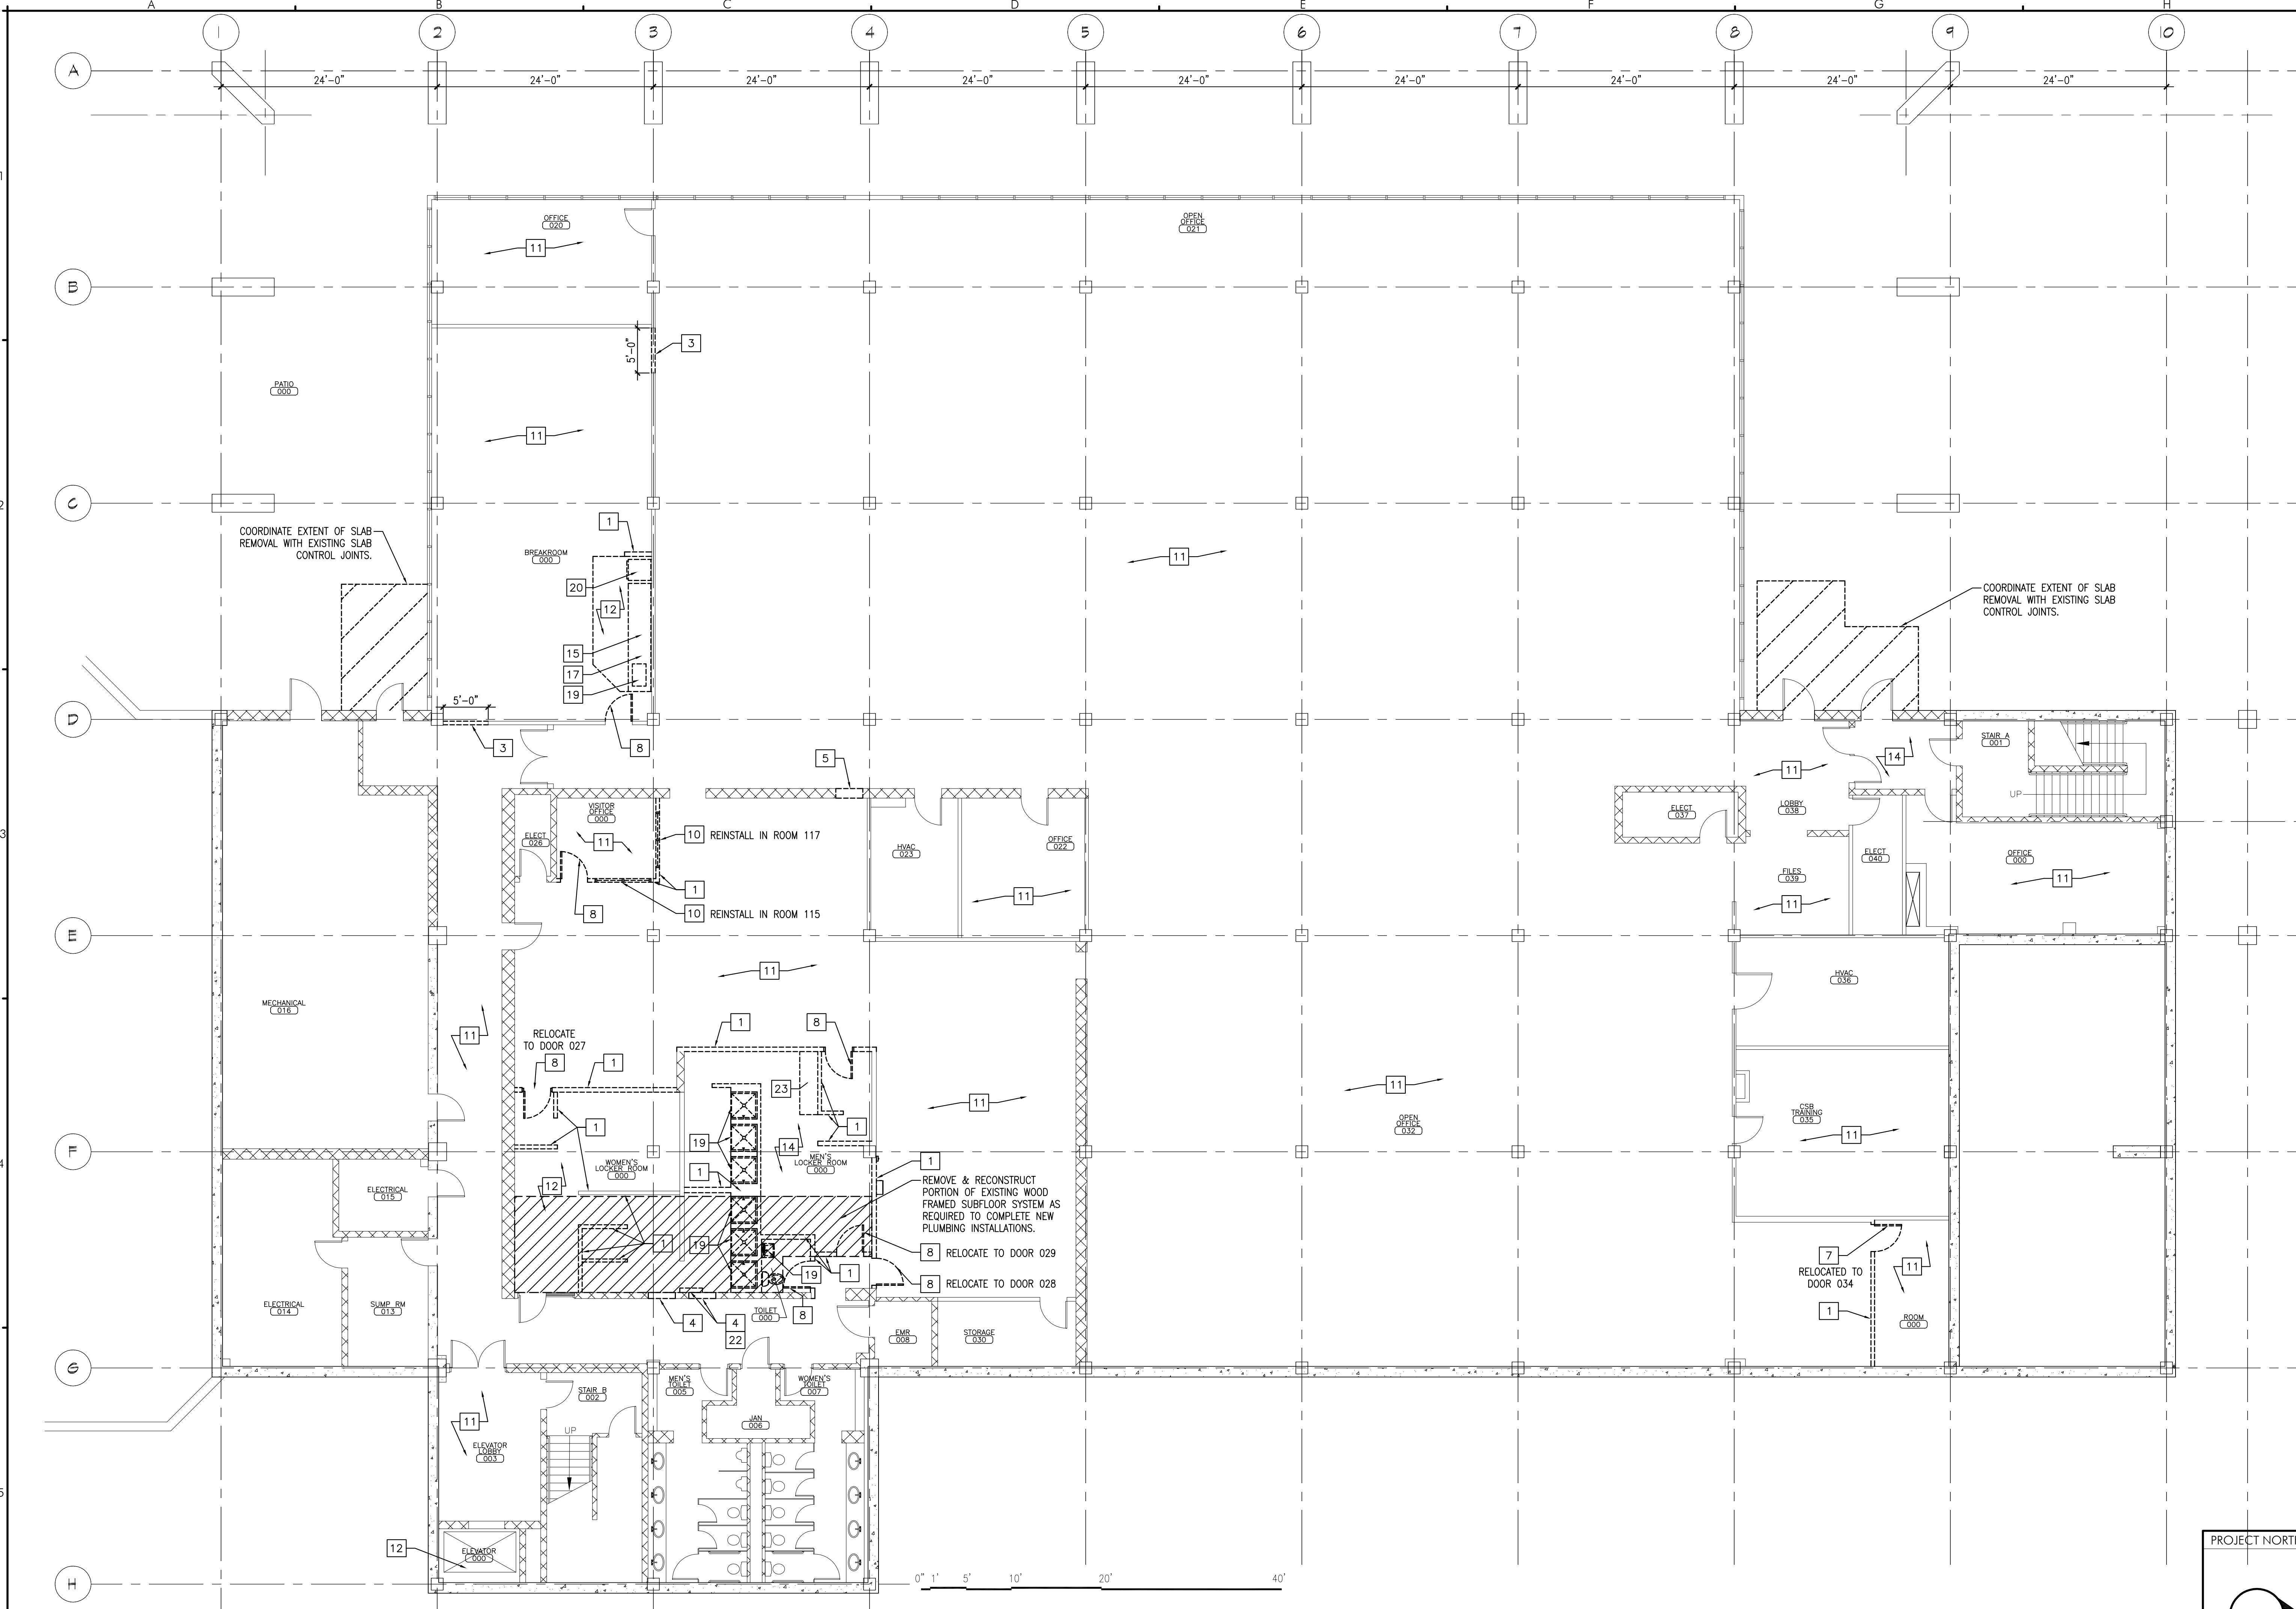

A5 GROUND FLOOR REMOVALS PLAN
REFERENCED FROM: SCALE: 1/8" = 1'-0"

