

DESIGNER

CWS ARCHITECTS
ARCHITECTURE | INTERIOR DESIGN
264 US ROUTE ONE
BOX 6, SUITE 100-2A
SCARBOROUGH, MAINE 04074
T: 207.774.4441
WWW.CWSARCH.COM

OWNER

FAIRPOINT
COMMUNICATIONS
1 DAVIS ROAD
PORTLAND ME 04101

PROJECT

5 DAVIS FARM ROAD
MERGER
5 DAVIS FARM ROAD
PORTLAND ME 04103

DRAWING

FIRST FLOOR REMOVALS PLAN
CWS PROJECT NUMBER: 17048

REVISIONS


NO.	DESCRIPTION

PROJECT NORTH

DRAWING NUMBER
AD1.01

SCALE: AS NOTED
DATE: 11-21-2017

11/21/2017 2:38 PM

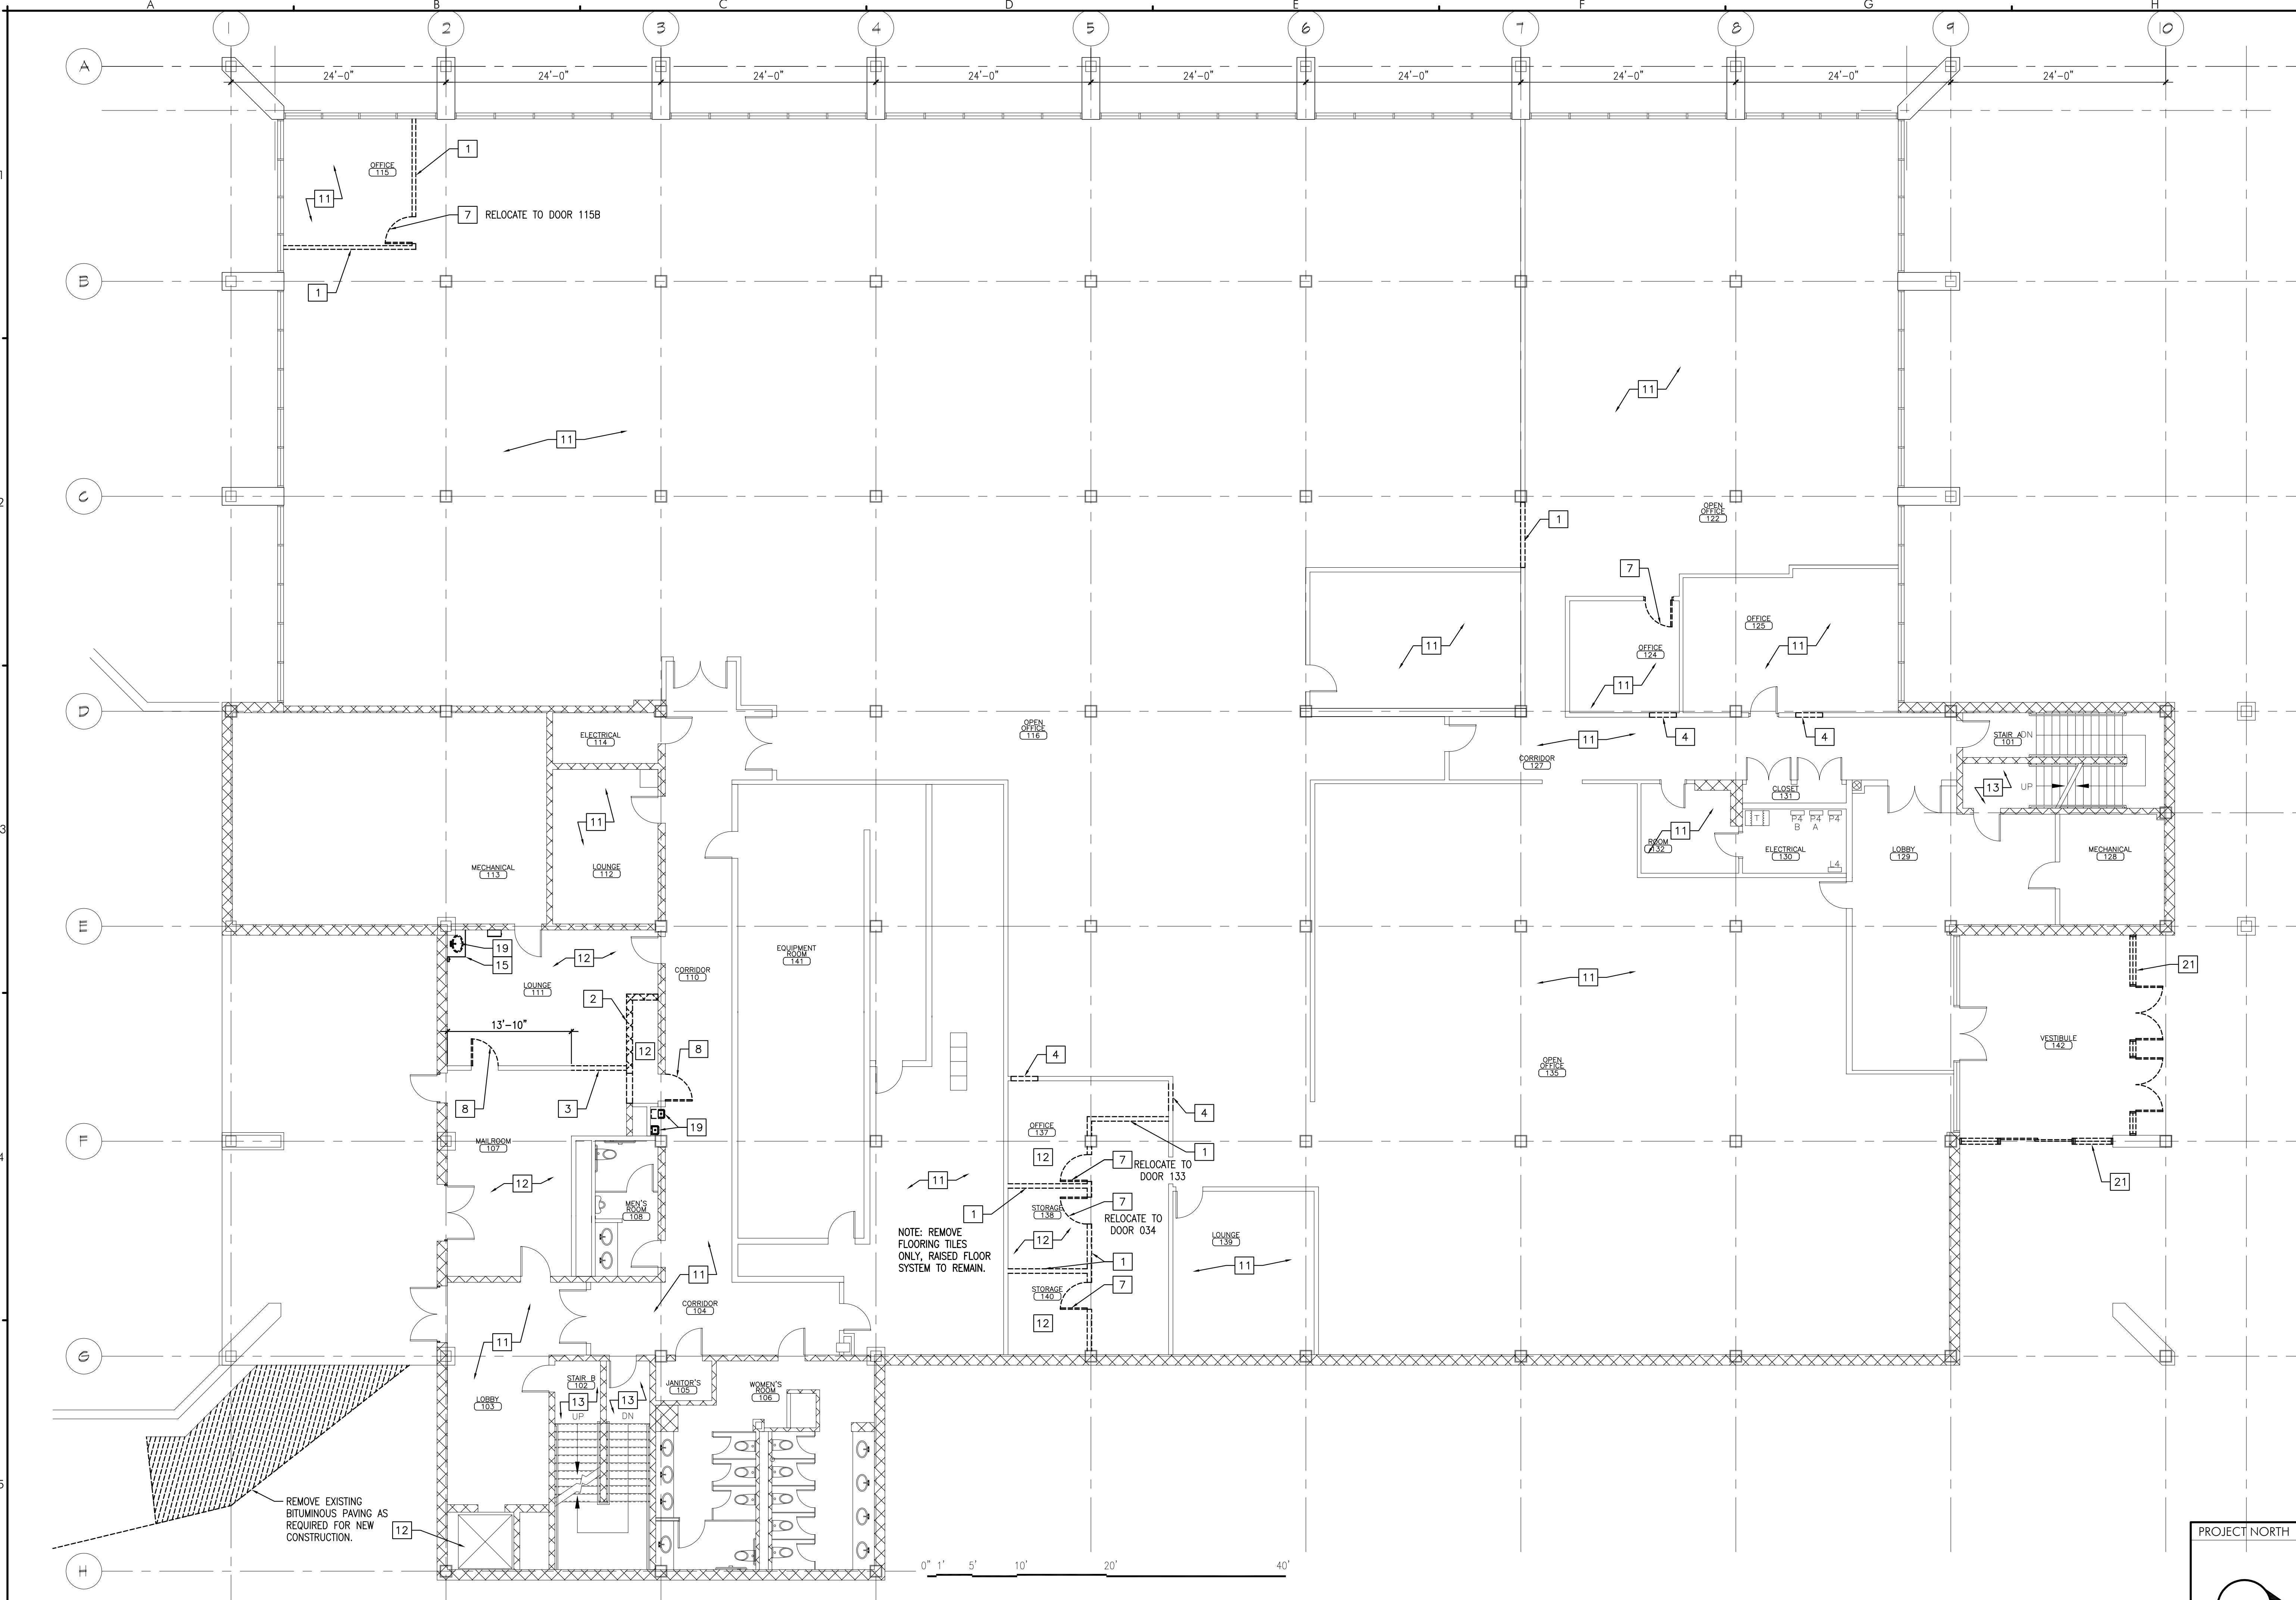

A5 FIRST FLOOR REMOVALS PLAN
REFERENCED FROM: SCALE: 1/8"=1'-0"

