

DRAWING INDEX		ISSUE DESCRIPTION						
		ISSUED FOR REVIEW	ISSUED FOR PRICING	ISSUED FOR DEMOLITION PERMITTING				
DWG. NO.	DRAWING NAME							
	ARCHITECTURAL							
CP	COVER PAGE							
G0.00	DRAWING INDEX, ABBREVIATIONS, GENERAL NOTES							
G0.10	PARTITION SCHEDULE							
LS0.00	CODE STUDY							
LS1.00	GROUND FLOOR LIFE SAFETY PLAN							
LS1.01	FIRST FLOOR LIFE SAFETY PLAN							
LS1.02	SECOND FLOOR LIFE SAFETY PLAN							
LS2.00	FIRE RATED PARTITION DETAILS							
LS3.00	UL DESIGN DETAILS							
LS3.01	UL DESIGN DETAILS							
LS3.02	UL DESIGN DETAILS							
LS3.03	UL DESIGN DETAILS							
AD1.00	GROUND FLOOR REMOVALS PLAN							
AD1.01	FIRST FLOOR REMOVALS PLAN							
AD1.02	SECOND FLOOR REMOVALS PLAN							
AD2.00	GROUND FLOOR REMOVALS REFLECTED CEILING PLAN							
AD2.01	FIRST FLOOR REMOVALS REFLECTED CEILING PLAN							
AD2.02	SECOND FLOOR REMOVALS REFLECTED CEILING PLAN							
A1.00	GROUND FLOOR PLAN							
A1.01	FIRST FLOOR PLAN							
A1.02	SECOND FLOOR PLAN							
A2.00	GROUND FLOOR REFLECTED CEILING PLAN							
A2.01	FIRST FLOOR REFLECTED CEILING PLAN							
A2.02	SECOND FLOOR REFLECTED CEILING PLAN							
A4.01	ENLARGED TOILET RM. PLANS, INT. ELEV'S, AND ACCESSORIES LEGEND							
A4.02	ENLARGED TOILET RM. PLANS, INT. ELEV'S							
A4.03	INTERIOR ELEVATIONS							
A4.04	ENLARGED TOILET RM. PLANS, INT. ELEV'S							
A4.05	ENLARGED TOILET RM. PLANS, INT. ELEV'S							
A4.10	INTERIOR DETAILS							
A4.50	ENLARGED EXTERIOR STAIR PLAN							
A8.00	DOOR, DOOR FRAME AND HARDWARE SCHEDULE							
A8.01	DOOR ELEVATIONS, FRAME ELEVATIONS, AND DETAILS							
A9.00	GROUND FLOOR FINISHES PLAN							
A9.01	FIRST FLOOR FINISHES PLAN							
A9.02	SECOND FLOOR FINISHES PLAN							
A9.10	INTERIOR FINISH & ROOM SCHEDULE							
A9.11	ROOM SCHEDULE							
F1.00	GROUND FLOOR FURNITURE PLAN							
F1.01	FIRST FLOOR FURNITURE PLAN							
F1.02	SECOND FLOOR FURNITURE PLAN							
F1.03	SECOND FLOOR SWING SPACE FURNITURE PLAN PHASE I							
F1.04	SECOND FLOOR SWING SPACE FURNITURE PLAN PHASE II							

ABBREVIATIONS:

A/C AIR CONDITIONING
 ABV ABOVE
 AC PLUS ACOUSTICAL PLASTER
 ACT ACOUSTIC CEILING TILE
 ADD ADDENDUM, ADDENDUM
 ADJ ADJACENT
 AFF ABOVE FINISHED FLOOR
 AP ACCESS PANEL
 BCE BOTTOM CHORD EXTENSION
 BD BOARD
 BLP BROWNE LIGHT PANEL
 BO BOTTOM OF
 BOF BOTTOM OF FOOTING
 BOS BOTTOM OF STEEL
 BS BOTH SIDES
 BSE BRICK SHELF ELEVATION
 C CHANNEL
 CPT CARPET
 CB CATCH BASIN; CHALKBOARD
 CFM CUBIC FEET PER MINUTE
 CJ CONTROL JOINT; CONSTRUCTION JOINT
 CL CENTERLINE
 CMU CONCRETE MASONRY UNIT
 CT CERAMIC TILE
 CUH CABINET UNIT HEATER
 DF DRINKING FOUNTAIN
 DR DOOR
 DW DISHWASHER
 EF EXHAUST FAN; EACH FACE
 EJ EXPANSION JOINT
 EPDM ETHYLENE PROPYLENE DIENE MONOMER
 ETR EXISTING TO REMAIN
 EW EACH WAY
 EWC ELECTRIC WATER COOLER
 EX EXISTING
 EXG EXISTING
 EXT EXTERIOR
 EXTR EXTERIOR
 FB FLAT BAR
 FBO FURNISHED BY OTHERS
 FDO FLOOR CLEAN-OUT
 FD FLOOR DRAIN
 FE FIRE EXTINGUISHER
 FEC FIRE EXTINGUISHER CABINET
 FF FINISHED FLOOR; FAR FACE
 FN FINISHED
 FIXT FIXTURE
 FL FLOOR
 FO FRAMED OPENING
 FOF FACE OF FINISH
 FS FAR SIDE
 GA GAGE, GAUGE
 GB GRAB BAR
 GC GENERAL CONTRACTOR
 GDT GYPSUM DROP-IN TILE
 GL GLASS
 GWB GYPSUM WALL BOARD
 H/C HANDICAPPED; HOLLOW CORE
 HD HIGH DENSITY OVERLAY
 HM HOLLOW METAL
 HOR HORIZONTAL
 HRU HEAT RECOVERY UNIT
 HXV HEATING AND VENTILATING
 HWAC HEATING, VENTILATING AND AIR CONDITIONING
 HHW HOT WATER HEATER
 ID INSIDE DIAMETER
 IF INSIDE FACE
 IJ ISOLATION JOINT
 INT INTERIOR
 INTR INTERIOR
 INV INVERT
 JNT JOINT
 L ANGLE
 LH LONG LEG HORIZONTAL
 LLV LONG LEG VERTICAL
 LP LIGHTING PANEL
 MDO MEDIUM DENSITY OVERLAY
 MO MASONRY OPENING
 MR MOISTURE-RESISTANT
 MUA MAKE-UP AIR
 NIC NOT IN CONTRACT
 NTS NOT TO SCALE
 OC ON CENTER
 OF OUTSIDE FACE; OWNER FURNISHED
 OFIC OWNER FURNISHED AND INSTALLED BY CONTRACTOR
 OH OVERHEAD
 OPG OPENING
 OPNG OPENING
 OPP OPPOSITE
 PA PUBLIC ADDRESS
 PAF POWDER-ACTUATED FASTENER
 PB PUSH-BUTTON DOOR OPENER
 P PLATE, PROPERTY LINE
 PLAM PLASTIC LAMINATE
 PLAS PLASTER
 PLF POUNDS PER LINEAR FOOT
 PLYWD PLYWOOD
 PP POWER PANEL
 PSF POUNDS PER SQUARE FOOT
 PSI POUNDS PER SQUARE INCH
 PTD PAINTED, PAPER TOWEL DISPENSER
 PTN PARTITION
 PVC POLYVINYL CHLORIDE
 R RISER; RADIUS
 RB RUBBER BASE
 REF REFRIGERATOR
 REFR REFRIGERATOR
 REFRG REFRIGERATOR
 RD ROOF DRAIN
 RM ROOM
 RO ROUGH OPENING
 RP REMOVABLE PANEL
 RUB-RUB
 RR ROOM
 SC SOLID CORE
 SF SQUARE FOOT; SUPPLY FAN
 SK SHEAR KEY
 SIM SIMILAR
 SS STAINLESS STEEL
 ST STEEL
 STL STANDARD
 STD STANDARD
 STR STRUCTURAL
 STRUCT STRUCTURAL
 T TREAD
 TAB TOP AND BOTTOM
 T&B TEMPORARY BENCHMARK
 TCE TOP CHORD EXTENSION
 TJ TIE JOIST
 TO TOP OF
 TOC TOP OF CONCRETE
 TOF TOP OF FOOTING
 TOM TOP OF MASONRY
 TOP TOP OF PIER
 TOS TOP OF STEEL; TOP OF SLAB
 TOW TOP OF WALL
 TPD TOILET PAPER DISPENSER
 TYP TYPICAL
 UH UNIT HEATER
 UNO UNLESS NOTED OTHERWISE
 VB VAPOR BARRIER
 VCT VINYL COMPOSITION TILE
 VERT VERTICAL
 VF VERIFY IN FIELD
 VP VISION PANEL
 VS VENT STACK
 VTR VENT THROUGH THE ROOF
 VWL VINYL WALL COVERING
 W/ WITH
 WC WATER CLOSER
 WD WOOD
 WF WIDE FLANGE
 WH WATER HEATER
 WIN WINDOW
 WLBO WALLBOARD, TYPICAL GWB
 W/O WITHOUT
 WO WINDOW OPENING
 WP WORKING POINT
 WRB WEATHER RESISTIVE BARRIER
 WS WEB STIFFENER
 WWF WELDED WIRE FABRIC

GENERAL NOTES PERTAINING TO THE CONSTRUCTION & CONSTRUCTION DOCUMENTATION:

- THE CONTRACTOR SHALL REVIEW AND DIRECT ALL SUB-CONTRACTORS TO REVIEW ALL DRAWINGS AND SPECIFICATIONS TO ASCERTAIN THE SCOPE OF WORK FOR EACH TRADE PRIOR TO BID. ALL CONTRACTORS SHALL BE RESPONSIBLE FOR ALL DRAWINGS AND SPECIFICATIONS.
- THE CONTRACTOR SHALL BE RESPONSIBLE FOR PROVIDING ALL MATERIALS AND WORKMANSHIP IN ACCORDANCE WITH FEDERAL, STATE, CITY AND LOCAL BUILDING CODES AND THEIR REQUIREMENTS. THE CONTRACTOR SHALL BE RESPONSIBLE FOR OBTAINING PERMITS AND APPROVALS AS REQUIRED BY THE LOCAL JURISDICTIONAL AUTHORITIES FOR THIS JOB.
- BEFORE COMMENCING WORK, THE CONTRACTOR SHALL VERIFY THAT NO CONFLICTS EXIST IN LOCATIONS OF ANY AND ALL MECHANICAL, ELECTRICAL AND TELEPHONE ITEMS (INCLUDING PIPING, DUCTWORK, LIGHTING AND/OR CONDUIT) AND THAT ALL REQUIRED CLEARANCES OR INSTALLATIONS FOR ABOVE EQUIPMENT ARE PROVIDED. COORDINATION SHALL BE PERFORMED PRIOR TO CONSTRUCTION.
- THE CONTRACTOR'S FAILURE TO REPORT ANY DISCREPANCIES WITHIN THESE CONSTRUCTION DOCUMENTS TO THE ARCHITECT WILL NOT BE GROUNDS FOR ADDITIONAL COST OR CHANGE ORDERS.
- IF FIELD CONDITIONS NECESSITATE ANY CHANGES OR MODIFICATIONS, ALL SUCH CHANGES OR MODIFICATIONS SHALL BE APPROVED BY THE ARCHITECT PRIOR TO PERFORMING SUCH CHANGES OR MODIFICATIONS.
- THE CONTRACTOR SHALL PROVIDE FOR THE LEGAL REMOVAL AND DISPOSAL OF ALL RUBBISH AND DEBRIS FROM THE BUILDING AND THE SITE ASSOCIATED WITH THE CONSTRUCTION OF THIS PROJECT. REFERENCE THE SPECIFICATIONS FOR ADDITIONAL INFORMATION.

SYMBOLS LEGEND:

XX BUILDING SECTION
 XXX EXTERIOR ELEVATION

2 REVISION

100A DOOR NUMBER

A1 INTERIOR ELEVATION
 A4.01

XX WALL SECTION
 XXX

ELEVATION LEVEL

A WINDOW TYPE

ROOM NAME
 0101
 SQ FT

EXISTING WALL / PARTITION, TO REMAIN


EXISTING WALL TO BE REMOVED; OTHER DASHED ITEMS WITHIN REMOVALS PLANS ARE ALSO TO BE REMOVED

NEW WALL / PARTITION

A3 PARTITION TYPE, REFERENCE PARTITION SCHEDULE AND LEGEND FOR ADDITIONAL INFORMATION

APPLICABLE REFERENCE STANDARDS:

- INTERNATIONAL BUILDING CODE 2015 (IBC)
- INTERNATIONAL EXISTING BUILDING CODE 2015 (IEBC)
- INTERNATIONAL ENERGY CONSERVATION CODE 2015 (IECC)
- NFPA 1
- 2012 - NFPA 101
- NFPA 70
- MAINE, STATE PLUMBING CODE
- NEC 2014
- FEDERAL, STATE AND LOCAL CODES AND REGULATIONS.

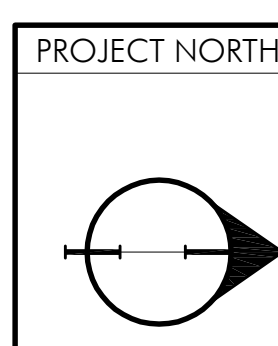

CWS ARCHITECTS
 ARCHITECTURE | INTERIOR DESIGN

264 US Route One Box 6, Suite 100-2A
 Scarborough ME 04074
 OFFICE: 207 774 4441 CWSARCH.COM

DESIGNER
 GUYT LABRECOUE, JR.
 No. 2588
 STATE OF MAINE

OWNER
 FAIRPOINT COMMUNICATIONS

PROJECT
 5 DAVIS FARM ROAD
 MERGER

DRAWING
 DRAWING INDEX, ABBREVIATIONS AND GENERAL NOTES

REVISIONS

DRAWING NUMBER
G0.00

SCALE: NTS
 DATE: 11-21-2017

1 DAVIS ROAD
 PORTLAND ME 04101

5 DAVIS FARM ROAD
 PORTLAND ME 04103

CWS PROJECT NUMBER: 17048

11/20/17 2:04 PM