


- RCP LEGEND**
- SUPPLY AIR GRILLE
  - RETURN AIR GRILLE
  - 2X4 LED LIGHT FIXTURE
  - 2X2 LED LIGHT FIXTURE
  - LED STAIR FIXTURE
  - LED TRACK LIGHTING
  - CEILING MOUNTED EXIT SIGNS
  - EXISTING CEILING GRID SHALL REMAIN, NEW CEILING TILE
  - SOFFIT
  - 3'-0" OF BATT INSULATION PLACE ATOP SUSPENDED CEILING SYSTEM
  - FINISH PAINT CLG HEIGHT
- CEILING TAG:**  
 TOP: CEILING FINISH, INCLUDING PAINT COLOR (IF APPLICABLE)  
 BOTTOM: CEILING HEIGHT A.F.F.

- NOTES:**
1. INTERIOR FIXTURE LEGEND FOR DESIGN INTENT ONLY. COORDINATE WITH ELECTRICAL DRAWINGS FOR LIGHT FIXTURE TYPES AND CIRCUITING. ANY LIGHT FIXTURE DISCREPANCY SHALL BE BROUGHT TO THE ATTENTION OF AND COORDINATED WITH ARCHITECT AND ELECTRICAL ENGINEER PRIOR TO LIGHT FIXTURE INSTALLATION.
  2. MECHANICAL SUBCONTRACTOR TO VERIFY SIZE AND LOCATION OF ANY MECHANICAL REGISTERS WITH ARCHITECT PRIOR TO CONSTRUCTION. LIGHTING LOCATIONS SHALL TAKE PRECEDENCE.
  3. LIGHT FIXTURES ARE CENTERED IN CEILING TILE OR ROOM UNLESS NOTED OTHERWISE.
  4. REFERENCE INTERIOR FINISH LEGEND FOR SCHEDULE OF MATERIALS.
  5. ETR= EXISTING TO REMAIN
  6. EXISTING CEILING GRID SHALL REMAIN, PROVIDE NEW ACOUSTIC CEILING TILE. INFILL GRID AS REQUIRED PER NEW LIGHTING LAYOUT.

- RCP KEY NOTES:**
- 1 **ALTERNATE OFFICE ENCLOSURE PRICING:**  
 REMOVE PORTIONS OF EXISTING SUSPENDED CEILING SYSTEM AS REQUIRE TO CREATE NEW OFFICE SPACES AND EXTEND WALLS TO ABOVE THE CEILING ELEVATION. PATCH, REPAIR AND INFILL CEILING SYSTEM UPON COMPLETING NEW WALL WORK.

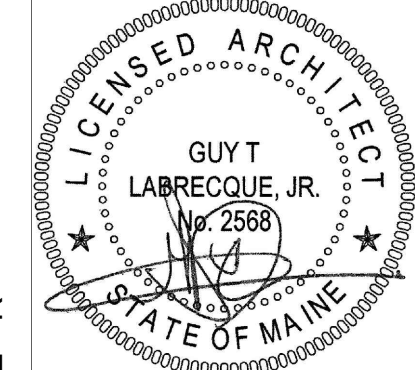

**REVISIONS**

NO.	DESCRIPTION

**A5** GROUND FLOOR REFLECTED CEILING PLAN  
 REFERENCED FROM: SCALE: 1/8" = 1'-0"

