




- FLOOR FINISH LEGEND**
- ENTRY MAT, EM1
  - RESILIENT PLANK, R1
  - RESILIENT SHEET VINYL, R2
  - CARPET PLANK, CPT1
  - CARPET PLANK, CPT2
  - CARPET PLANK, CPT3
  - CARPET PLANK, CPT5
  - CARPET PLANK, CPT4

- GENERAL FLOOR FINISH NOTES**
1. REFERENCE FLOOR FINISH LEGEND & SCHEDULE FOR MATERIALS AND LOCATIONS.
  2. EXTEND FLOOR FINISHES UNDER WALL BASE, CASEWORK, COUNTERTOPS AND ALL PLUMBING FIXTURES. TYPICAL ALL SPACES.
  3. PREPARE EXISTING SLAB AND UNDERLAYMENT AS REQUIRED PER FLOORING MANUFACTURER'S REQUIREMENTS PRIOR TO FLOOR FINISH INSTALLATIONS.
  4. HATCH PATTERNS ARE A GRAPHICAL REPRESENTATION OF THE FLOORING PATTERN LAYOUTS. REFERENCE INTERIOR FINISH LEGEND AND SPECIFICATIONS.

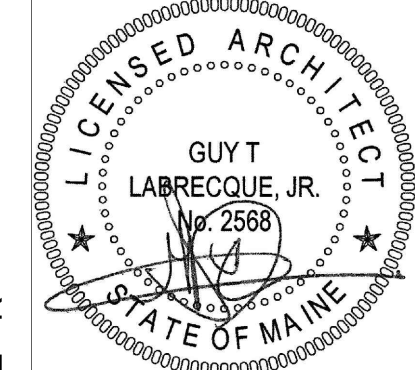

DESIGNER

OWNER

**FAIRPOINT COMMUNICATIONS**

PROJECT

**5 DAVIS FARM ROAD MERGER**

DRAWING

**FIRST FLOOR FINISHES PLAN**


REVISIONS

DRAWING NUMBER

**A9.01**

SCALE: AS NOTED  
DATE: 1-2-2018

PROJECT NORTH

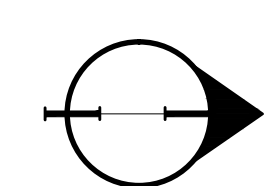

**A5** FIRST FLOOR FINISHES PLAN  
REFERENCED FROM: SCALE: 1/8" = 1'-0"