


ROOM INFORMATION		FLOOR		WALLS (BASED ON PROJECT NORTH)				TRIM		COUNTERTOP WORK SURFACE / CABINETS		REMARK
ROOM NO.	ROOM NAME	FLOOR	GROUT	N WALL	E WALL	S WALL	W WALL	BASE	DOOR FRAMES, PAINTED DOORS	COUNTER	MILLWORK	
VERTICAL CIRCULATION												
000	ELEVATOR	EM1	-	PL2	PL2	PL2	PL2	-	P1	-	-	NEW FLOOR, WALLS, CEILING AND LIGHTING IN EXISTING CAB. PAINT EXISTING FRAME AND DOORS
GROUND FLOOR												
003	ELEVATOR LOBBY	CPT4	-	P4	P4	P4	P4	B1	P1	-	-	
004	CORRIDOR	CPT5	-	P3	P3	P3	P3	B1	P1	-	-	
005	MEN'S TOILET	ETR	-	-	-	-	-	-	-	-	-	
006	JAN	ETR	-	-	-	-	-	-	-	-	-	
007	WOMEN'S TOILET	ETR	-	-	-	-	-	-	-	-	-	
008	EMR	ETR	-	-	-	-	-	-	-	-	-	
009	MEN'S LOCKER ROOM	ETR TILE, CPT5	-	P2	P2	P2	P2	B1	P1	-	-	
010	TOILET	ETR TILE	-	P2	P2	P6	P2	B1	P1	-	-	
011	NOT USED	-	-	-	-	-	-	-	-	-	-	
012	WOMEN'S LOCKER	ETR TILE, CPT5	-	P2	P2	P2	P2	B1	P1	-	-	
013	SUMP ROOM	ETR	-	-	-	-	-	-	-	-	-	
014	ELECTRICAL ROOM	ETR	-	-	-	-	-	-	-	-	-	
015	ELECTRICAL ROOM	ETR	-	-	-	-	-	-	-	-	-	
016	MECHANICAL	ETR	-	-	-	-	-	-	-	-	-	
017	CORRIDOR	CPT5	-	P2	P2	P2	P2	B1	P1	-	-	REFERENCE FINISHES FLOOR PLAN FOR FLOOR PATTERN
018	CORRIDOR	EM1	-	P2	P2	P5	P5	B1	P1	-	-	REFERENCE FINISHES FLOOR PLAN FOR FLOOR PATTERN
019	BREAKROOM	R1	-	P5	P3	P3	P3	B1	P1	PL1	CAB1	REFERENCE FINISHES FLOOR PLAN FOR FLOOR PATTERN
020	OFFICE	CPT4	-	P3	P5	P3	P3	B1	P1	-	-	REFERENCE FINISHES FLOOR PLAN FOR FLOOR PATTERN
021	OPEN OFFICE	CPT4, CPT5	-	P3	P3	P4	P4	B1	P1	-	-	P3 @ ALL COLUMNS, REFERENCE FINISHES FLOOR PLAN FOR FLOOR PATTERN
022	OFFICE	CPT5	-	P2	P5	P2	P2	B1	P1	-	-	REFERENCE FINISHES FLOOR PLAN FOR FLOOR PATTERN
023	HVAC	ETR	-	-	-	-	-	-	-	-	-	
024A	NOT USED	-	-	-	-	-	-	-	-	-	-	
024B	OFFICE	CPT4	-	P3	P5	P3	P3	B1	P1	-	-	REFERENCE FINISHES FLOOR PLAN FOR FLOOR PATTERN
024C	OFFICE	CPT5	-	P4	P3	P5	P3	B1	P1	-	-	REFERENCE FINISHES FLOOR PLAN FOR FLOOR PATTERN
025	OFFICE	CPT4	-	P3	P3	P3	P5	B1	P1	-	-	REFERENCE FINISHES FLOOR PLAN FOR FLOOR PATTERN
026	ELECTRICAL ROOM	ETR	-	-	-	-	-	-	-	-	-	
027	NOT USED	-	-	-	-	-	-	-	-	-	-	
028	NOT USED	-	-	-	-	-	-	-	-	-	-	
029	NOT USED	-	-	-	-	-	-	-	-	-	-	
030	STORAGE	ETR	-	-	-	-	-	-	-	-	-	
031	NOT USED	-	-	-	-	-	-	-	-	-	-	
032	OPEN OFFICE	CPT4, CPT5	-	P3	P4	P4	P3	B1	P1	-	-	P3 @ ALL COLUMNS, REFERENCE FINISHES FLOOR PLAN FOR FLOOR PATTERN
033	NOT USED	-	-	-	-	-	-	-	-	-	-	
034	OFFICE	CPT4, CPT5	-	P5	P2	P2	P2	B1	P1	-	-	REFERENCE FINISHES FLOOR PLAN FOR FLOOR PATTERN
035	CSB TRAINING	CPT5	-	P3	P7	P3	P7	B1	P1	-	-	REFERENCE FINISHES FLOOR PLAN FOR FLOOR PATTERN
036	HVAC	ETR	-	-	-	-	-	-	-	-	-	
037	ELECTRICAL ROOM	ETR	-	-	-	-	-	-	-	-	-	
038	LOBBY	EM1	-	P5	P3	P3	P5	B1	P1	-	-	REFERENCE FINISHES FLOOR PLAN FOR FLOOR PATTERN
039	FILES	CPT5	-	P3	P3	P3	3P	B1	P1	-	-	REFERENCE FINISHES FLOOR PLAN FOR FLOOR PATTERN
040	ELECTRICAL ROOM	ETR	-	-	-	-	-	-	-	-	-	
041	CORRIDOR	EM1	-	P4	P4	P4	P4	B1	P1	-	-	REFERENCE FINISHES FLOOR PLAN FOR FLOOR PATTERN
042	LOUNGE	CPT5	-	P3	P4	P4	P3	B1	P1	-	-	REFERENCE FINISHES FLOOR PLAN FOR FLOOR PATTERN

**A5** GROUND FLOOR ROOM FINISH SCHEDULE  
 REFERENCED FROM: SCALE: N/A


INTERIOR FINISH LEGEND					
CODE	MATERIAL	MANUFACTURER	PRODUCT, STYLE AND COLOR	FINISH	REMARKS / NOTES
EM1	ENTRY MAT	MOHAWK GROUP	TUFF STUFF II COLLECTION, STYLE: STEP UP II- QL311, COLOR: 955 COBALT, SIZE: 2'X2'		MONOLITHIC INSTALLATION
CPT1	CARPET, PLANK	MOHAWK GROUP	LICHEN COLLECTION, STYLE: GROUNDCOVER, COLOR: 949 ROCK FACE, SIZE: 12'X36"		ASHLAR INSTALLATION
CPT2	CARPET, PLANK	MOHAWK GROUP	LICHEN COLLECTION, STYLE: MICRO BLOOM, GT387, COLOR: 975 FELT FINISH, SIZE: 12'X36"		ASHLAR INSTALLATION
CPT3	CARPET, PLANK	MOHAWK GROUP	LICHEN COLLECTION, STYLE: MACRO BLOOM, GT387, COLOR: 975 FELT FINISH, SIZE: 12'X36"		ASHLAR INSTALLATION
CPT4	CARPET, PLANK	MOHAWK GROUP	ICONIC EARTH COLLECTION, STYLE: METAMORPHIC, COLOR: 983 CLEAN SLATE METALLIC, SIZE: 12'X48"		ASHLAR INSTALLATION
CPT5	CARPET, PLANK	MOHAWK GROUP	ICONIC EARTH COLLECTION, STYLE: DRIFTED GROUND, COLOR: 983 CLEAN SLATE, SIZE: 12'X48"		ASHLAR INSTALLATION
R1	RESILIENT PLANK	MOHAWK GROUP	MASS APPEAL COLLECTION, STYLE: METAL C0059, COLOR: 959 SO FETCH, SIZE: 18'X36"		LOOSE LAY W/ PERIMETER GLUE
R2	RESILIENT SHEET VINYL	MOHAWK GROUP	SERENITY, THERAPEUTIC, SENSATION-959		HEAT WELD SEAMS
RT1	RAISED FLOOR TILE	ACCESS FLOOR SYSTEMS	REPLACEMENT LAMINATE TILE PANELS, COLOR TO MATCH EXISTING.		
B1	VINYL COVE BASE	JOHNSONITE	4" COVED BASE, COLOR: 29 MOON ROCK		ROLLED GOODS
TR1	TRANSITION/ REDUCER STRIPS	JOHNSONITE	COLOR: 29 MOON ROCK		
P0	PAINT	SHERWIN WILLIAMS	SW7007 CEILING BRIGHT WHITE	FLAT	GWB CEILINGS, SOFFITS
P1	PAINT	SHERWIN WILLIAMS	SW7047 PORPOISE	SEMI-GLOSS*	TRIM, EXISTING PAINTED DOORS, DOOR FRAMES
P2	PAINT	SHERWIN WILLIAMS	SW7637 OYSTER WHITE	SATIN	NEUTRAL
P3	PAINT	SHERWIN WILLIAMS	SW7051 ANALYTICAL GRAY	SATIN	NEUTRAL
P4	PAINT	SHERWIN WILLIAMS	SW9037 BABY BOK CHOY	SATIN	ACCENT
P5	PAINT	SHERWIN WILLIAMS	SW7811 TRANQUIL AQUA	SATIN	ACCENT
P6	PAINT	SHERWIN WILLIAMS	SW7577 BLACKBERRY	SATIN	ACCENT
P7	PAINT	SHERWIN WILLIAMS	SW6354 ARMAGNAC	SATIN	ACCENT
PL1	PLASTIC LAMINATE	FORMICA	5876-58 FOSSIL WEFET, MATCHING PVC EDGE	MATTE	COUNTERTOP
SS1	SOLID SURFACE	NOT USED			
CAB1	WOOD CABINETS	ADVANTA CABINETS	STYLE: NOVARA, COLOR: DOUBLE ESPRESSO ON BIRCH		AT ALL NEW CABINETS
ACT1	ACOUSTICAL CEILING TILE SYSTEM	CERTAINTEEED CEILINGS	STYLE: 1220BB-75-1,PERFORMA SYMPHONY M, 24X48 REVEAL BEVELED, 15/16" GRID	SMOOTH VISUAL	REFER TO REFLECTED CEILING PLAN FOR LOCATIONS
ACT2	ACOUSTICAL CEILING TILE SYSTEM	CERTAINTEEED CEILINGS	STYLE: 1222BB-75-1,PERFORMA SYMPHONY M, 24X24 REVEAL BEVELED, 15/16" GRID	SMOOTH VISUAL	REFER TO REFLECTED CEILING PLAN FOR LOCATIONS

**F5** INTERIOR FINISH LEGEND  
 REFERENCED FROM: SCALE: N/A

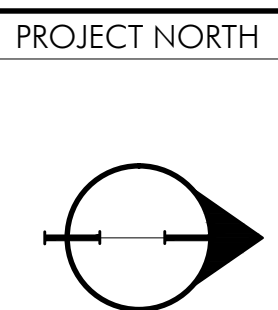

DRAWING NUMBER  
**A9.10**  
 SCALE: AS NOTED  
 DATE: 1-2-2018

ISSUED FOR PERMITTING

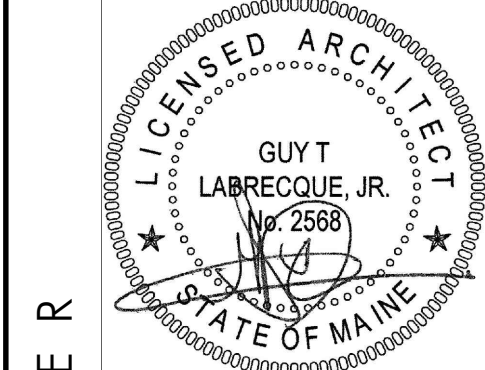

**CWS ARCHITECTS**  
 ARCHITECTURE | INTERIOR DESIGN  
 264 US ROUTE ONE  
 BOX 6, SUITE 100-2A  
 SCARBOROUGH, MAINE 04074  
 T: 207-774-4441  
 WWW.CWSARCH.COM

**OWNER**  
**FAIRPOINT COMMUNICATIONS**  
 1 DAVIS ROAD  
 PORTLAND ME 04101

**PROJECT**  
**5 DAVIS FARM ROAD MERGER**  
 5 DAVIS FARM ROAD  
 PORTLAND ME 04103

**DRAWING**  
**INTERIOR FINISH LEGEND AND ROOM FINISH SCHEDULE**  
 CWS PROJECT NUMBER: 17048

REVISIONS					