

DESIGNER

CWS ARCHITECTS
ARCHITECTURE | INTERIOR DESIGN
264 US ROUTE ONE
BOX 6, SUITE 100-2A
SCARBOROUGH, MAINE 04074
T: 207.774.4441
WWW.CWSARCH.COM

OWNER

FAIRPOINT
COMMUNICATIONS
1 DAVIS ROAD
PORTLAND, ME 04101

PROJECT

5 DAVIS FARM ROAD
MERGER
5 DAVIS FARM ROAD
PORTLAND, ME 04103

DRAWING


GROUND FLOOR
REMOVALS PLAN
CWS PROJECT NUMBER: 17048

REVISIONS


NO.	DESCRIPTION

DRAWING NUMBER
AD1.00
SCALE: AS NOTED
DATE: 1-2-2018

ISSUED FOR PERMITTING

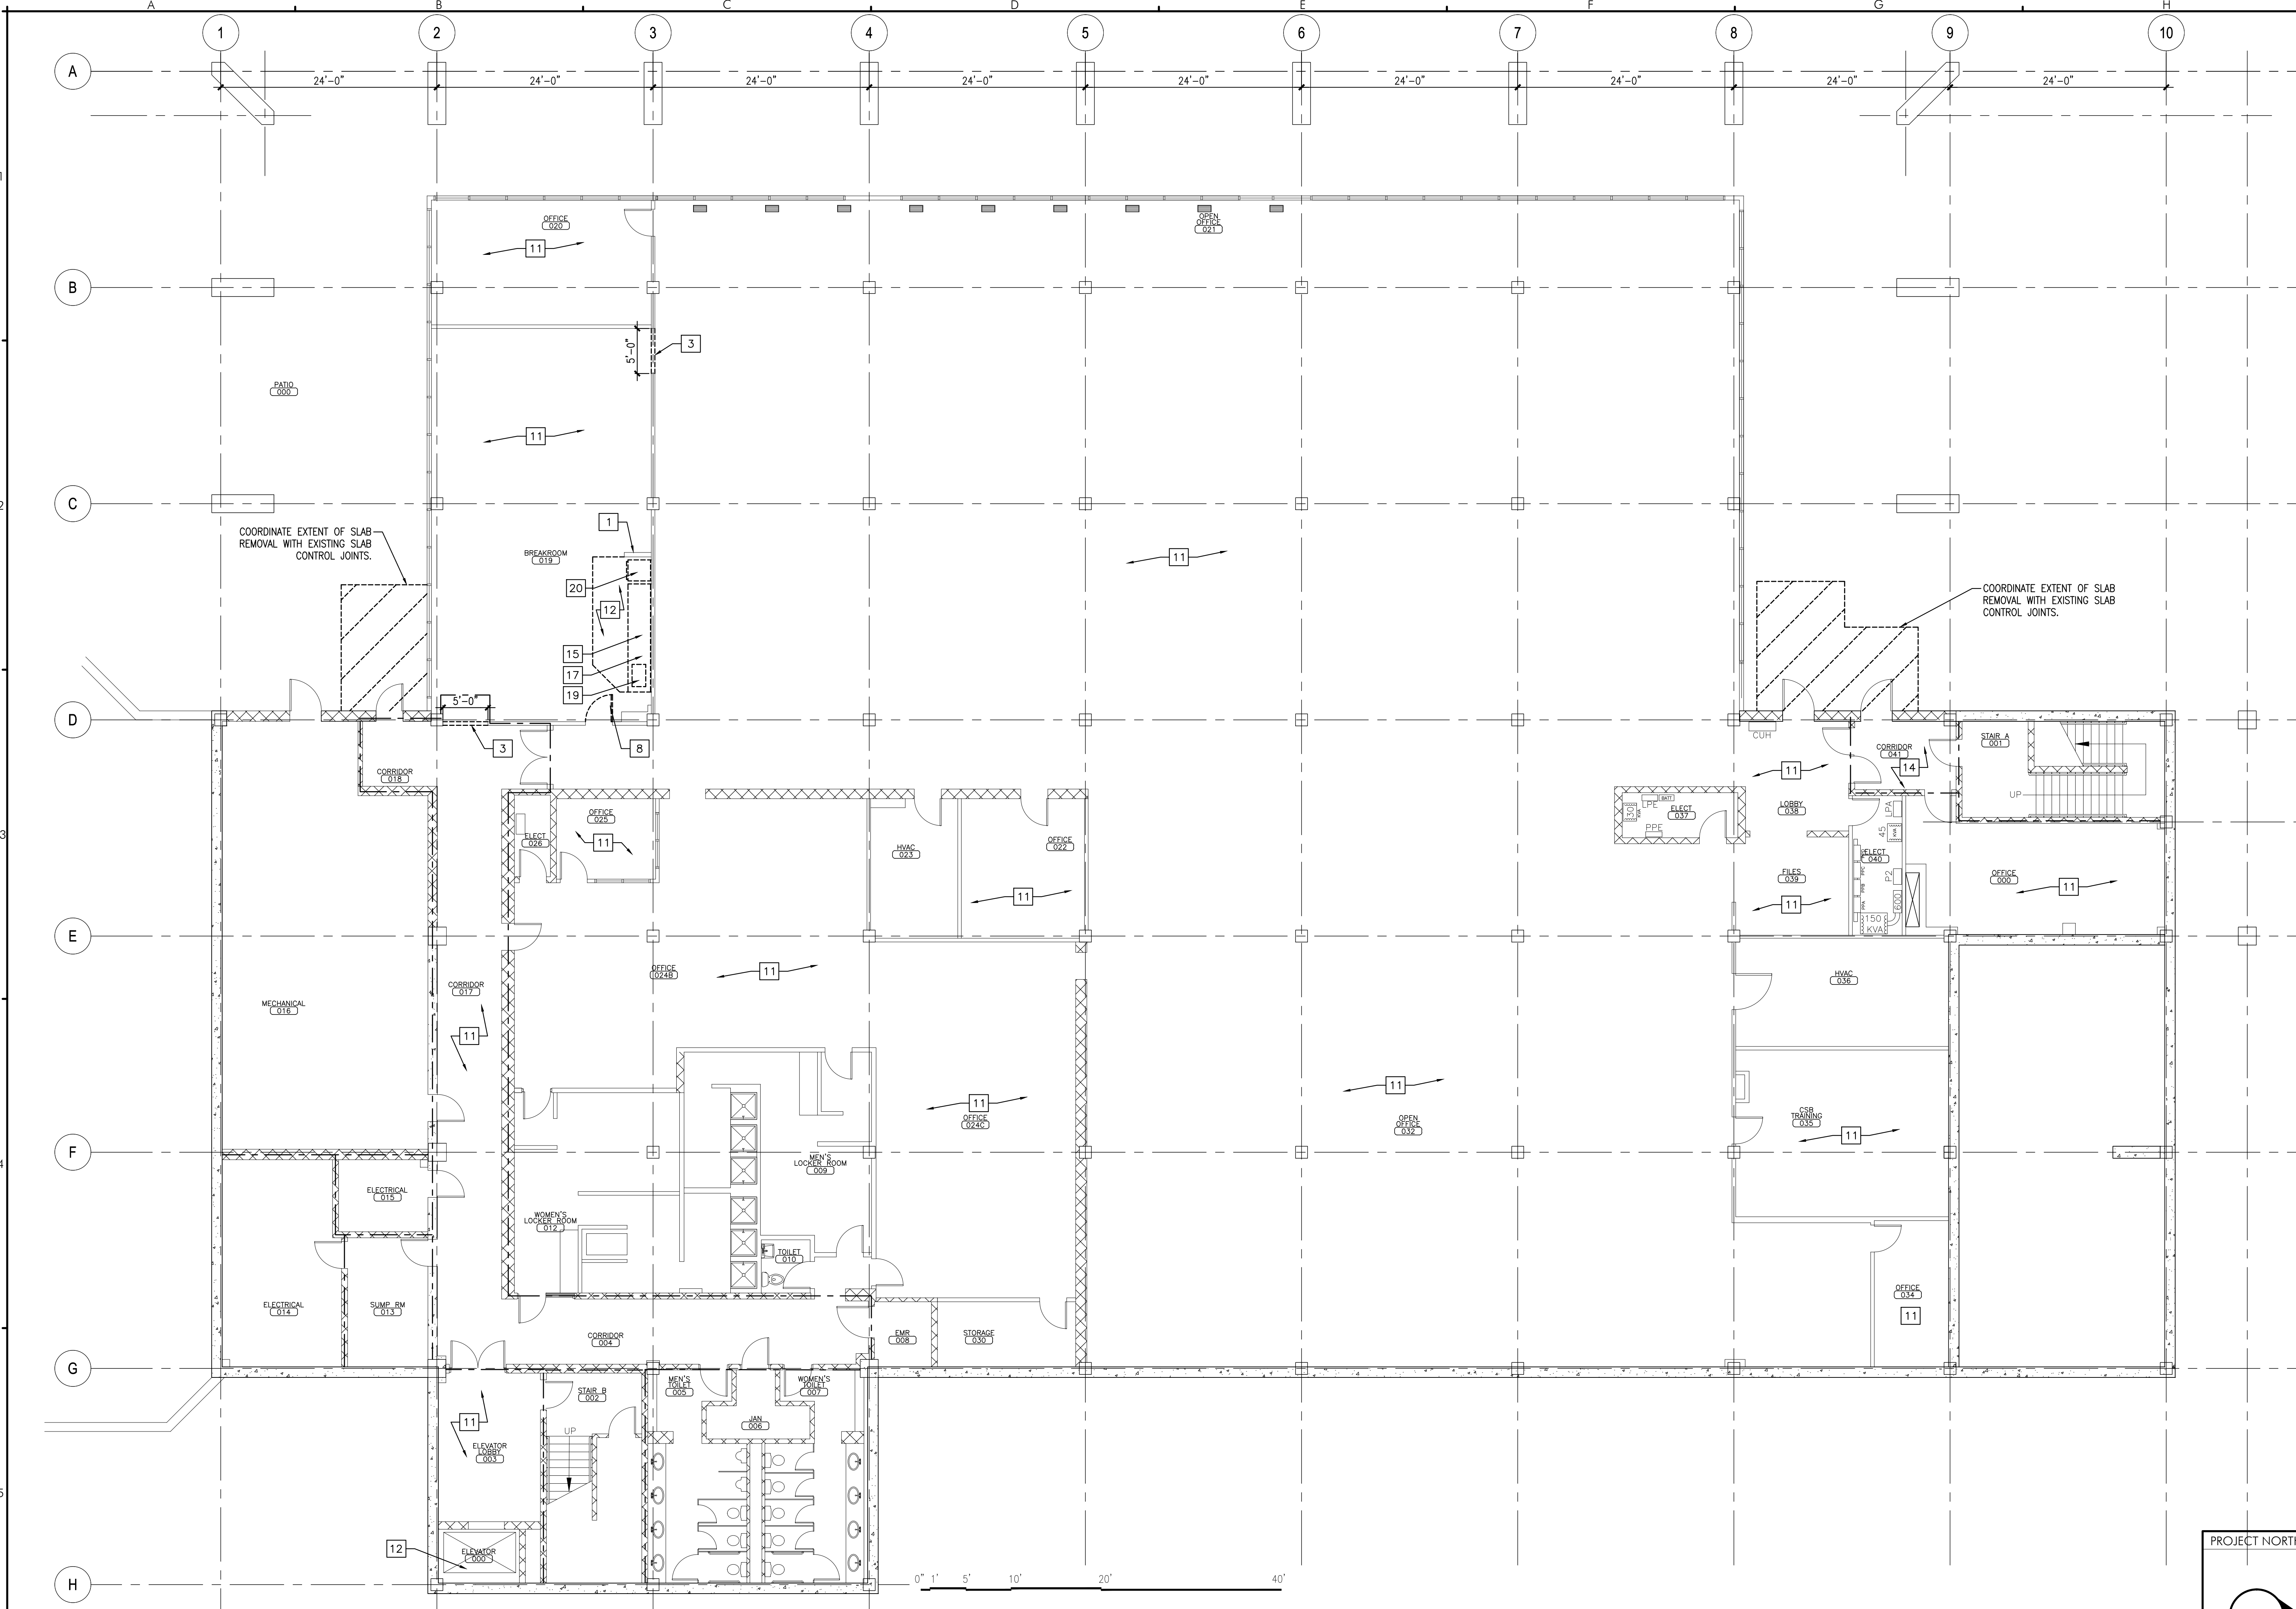

A5 GROUND FLOOR REMOVALS PLAN
REFERENCED FROM: SCALE: 1/8" = 1'-0"

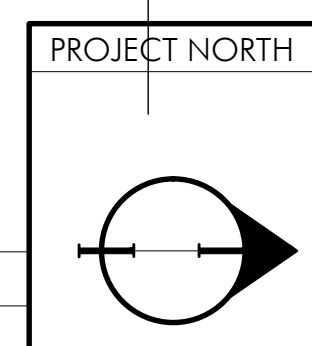

© 2017 CWS Architects, Inc. All rights reserved. No part of this drawing may be reproduced without the written permission of CWS Architects, Inc.