

DESIGNER

CWS ARCHITECTS  
ARCHITECTURE | INTERIOR DESIGN  
264 US ROUTE ONE  
BOX 6, SUITE 100-2A  
SCARBOROUGH, MAINE 04074  
T: 207.774.4441  
WWW.CWSARCH.COM

OWNER

FAIRPOINT  
COMMUNICATIONS  
1 DAVIS ROAD  
PORTLAND ME 04101

PROJECT

5 DAVIS FARM ROAD  
MERGER  
5 DAVIS FARM ROAD  
PORTLAND ME 04103

DRAWING

FIRST FLOOR REMOVALS PLAN  
CWS PROJECT NUMBER: 17048

REVISIONS

--	--	--	--	--	--


DRAWING NUMBER

**AD1.01**

SCALE: AS NOTED

DATE: 1-2-2018

ISSUED FOR PERMITTING

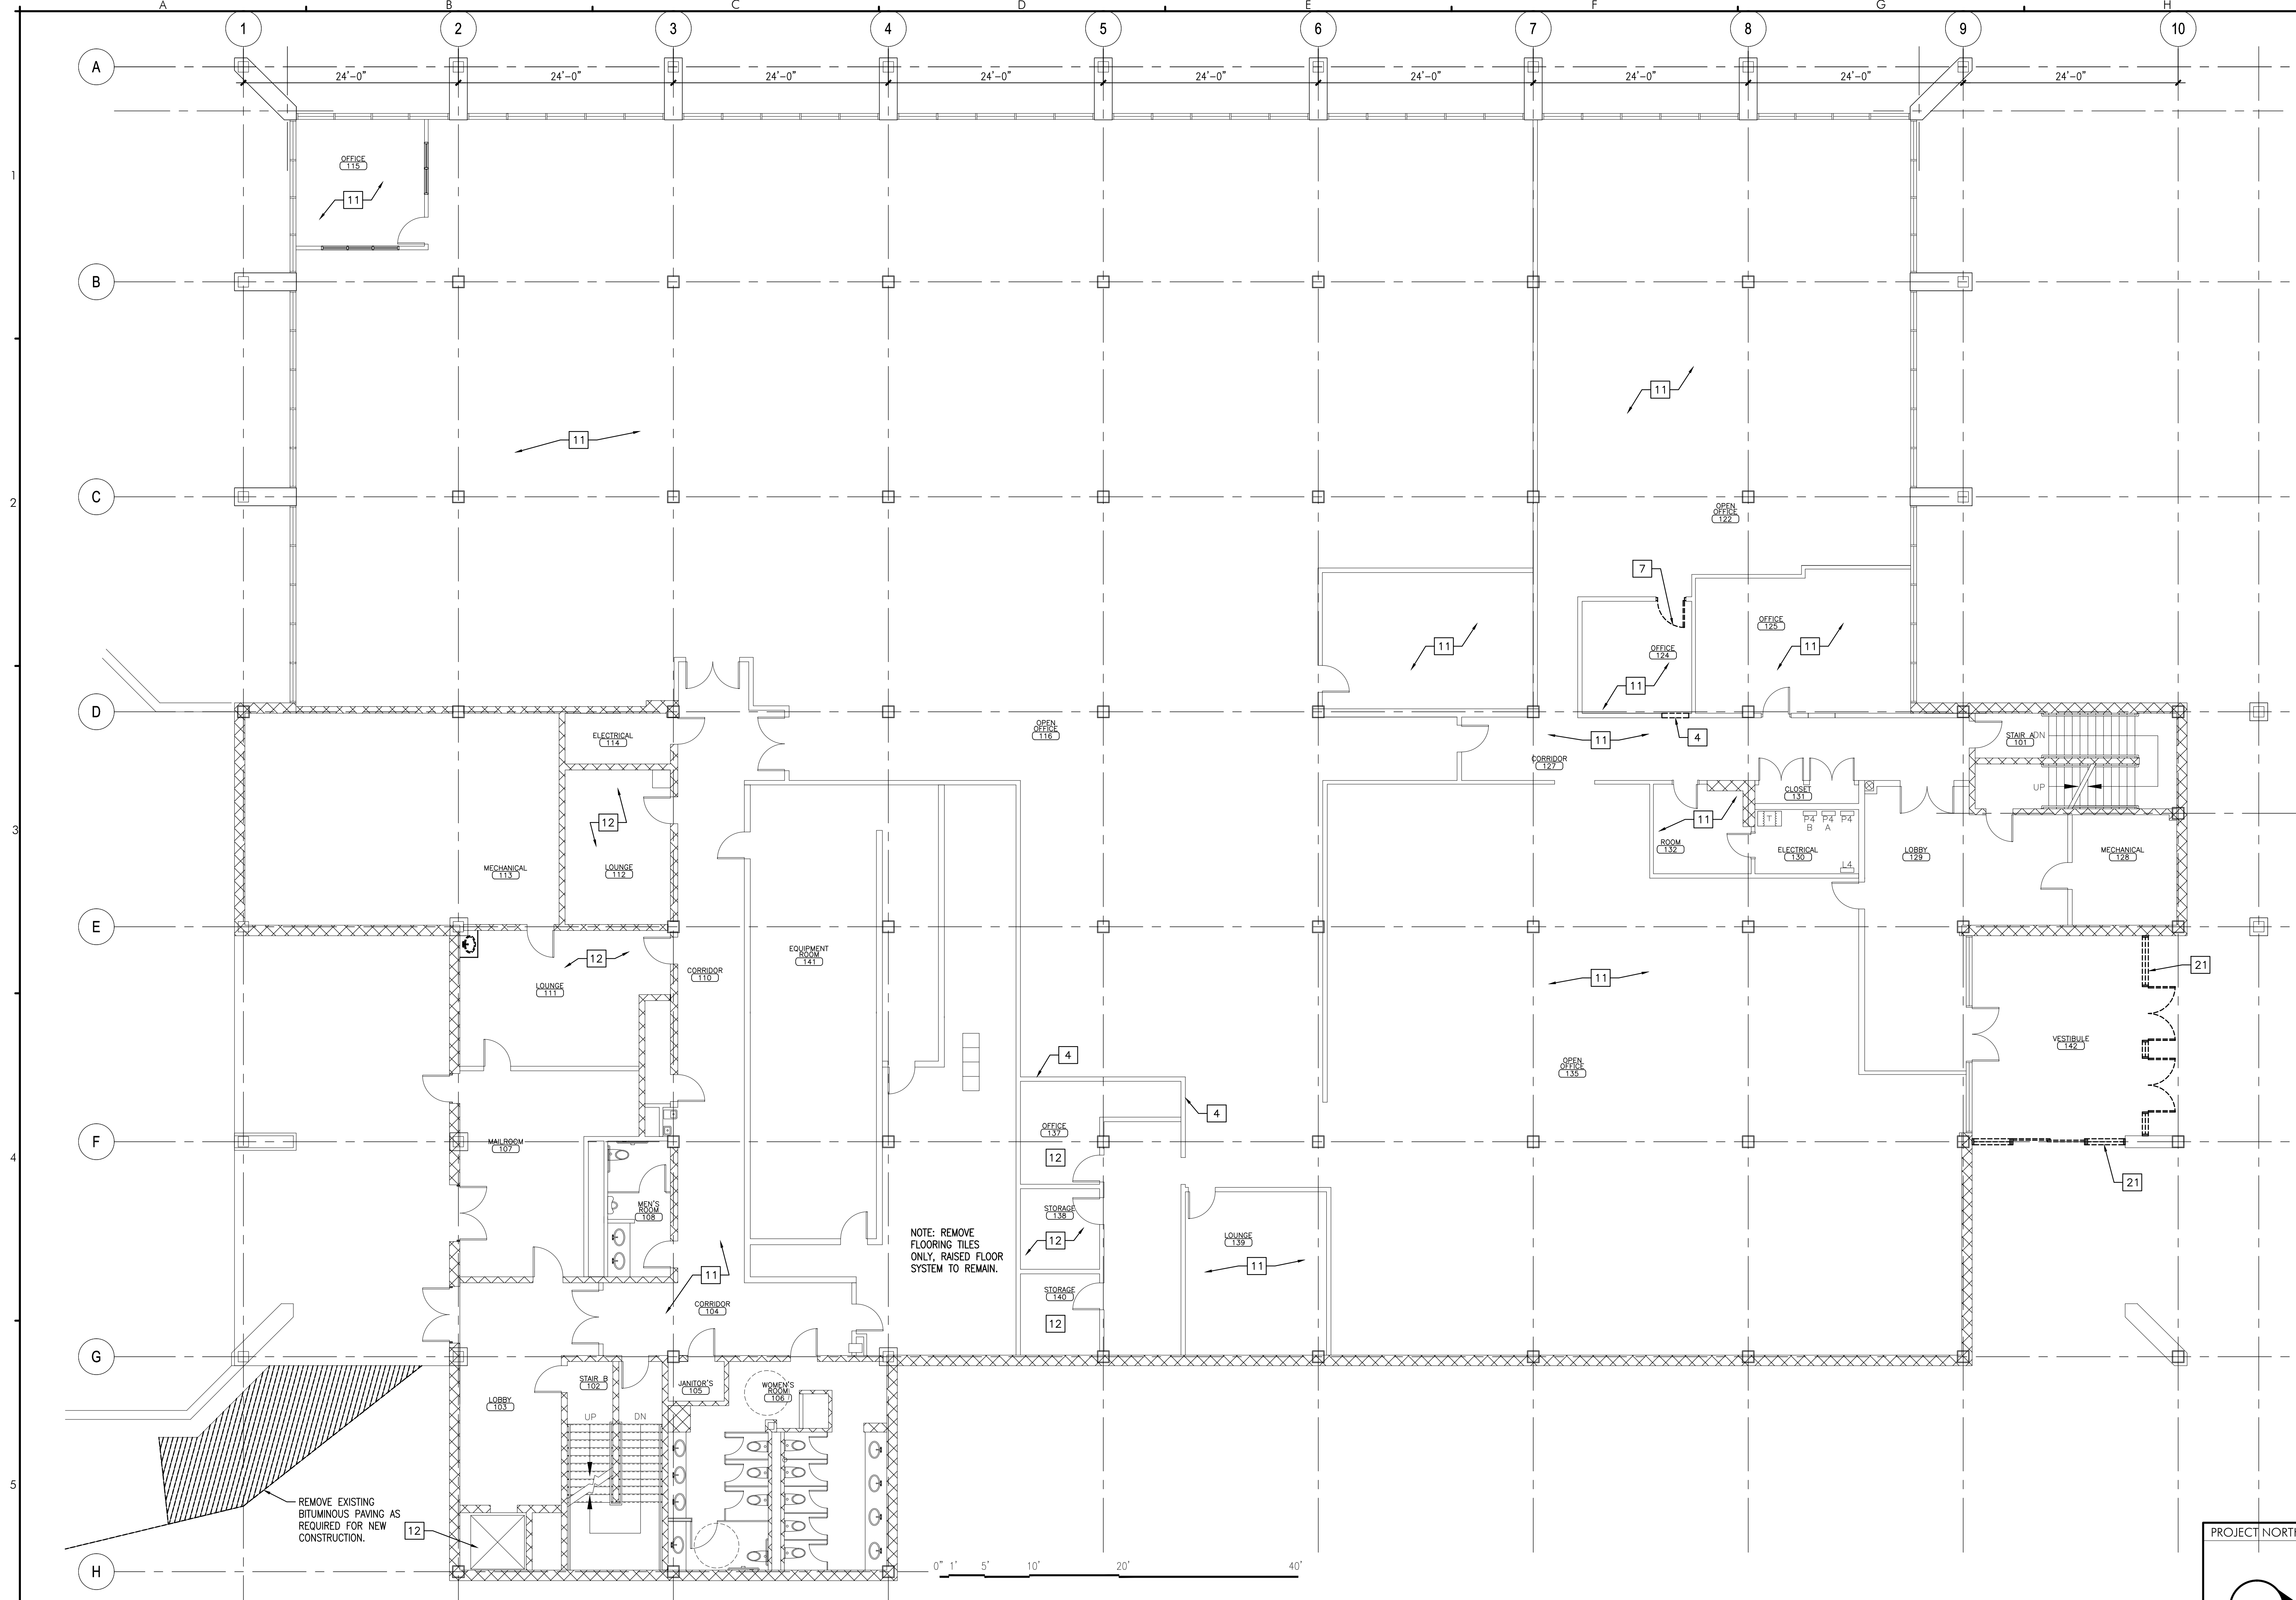

**A5** FIRST FLOOR REMOVALS PLAN

REFERENCED FROM: SCALE: 1/8" = 1'-0"

© 2017 CWS Architects, Inc. All rights reserved. No part of this drawing may be reproduced without the written permission of CWS Architects, Inc.