

DESIGNER

CWS ARCHITECTS  
ARCHITECTURE | INTERIOR DESIGN  
264 US ROUTE ONE  
BOX 6, SUITE 100-2A  
SCARBOROUGH, MAINE 04074  
T: 207.774.4441  
WWW.CWSARCH.COM

OWNER

FAIRPOINT  
COMMUNICATIONS  
1 DAVIS ROAD  
PORTLAND, ME 04101

PROJECT


5 DAVIS FARM ROAD  
MERGER  
5 DAVIS FARM ROAD  
PORTLAND, ME 04103

DRAWING

SECOND FLOOR REMOVALS  
PLAN  
CWS PROJECT NUMBER: 17048

REVISIONS


DRAWING NUMBER  
**AD1.02**  
SCALE: AS NOTED  
DATE: 1-2-2018

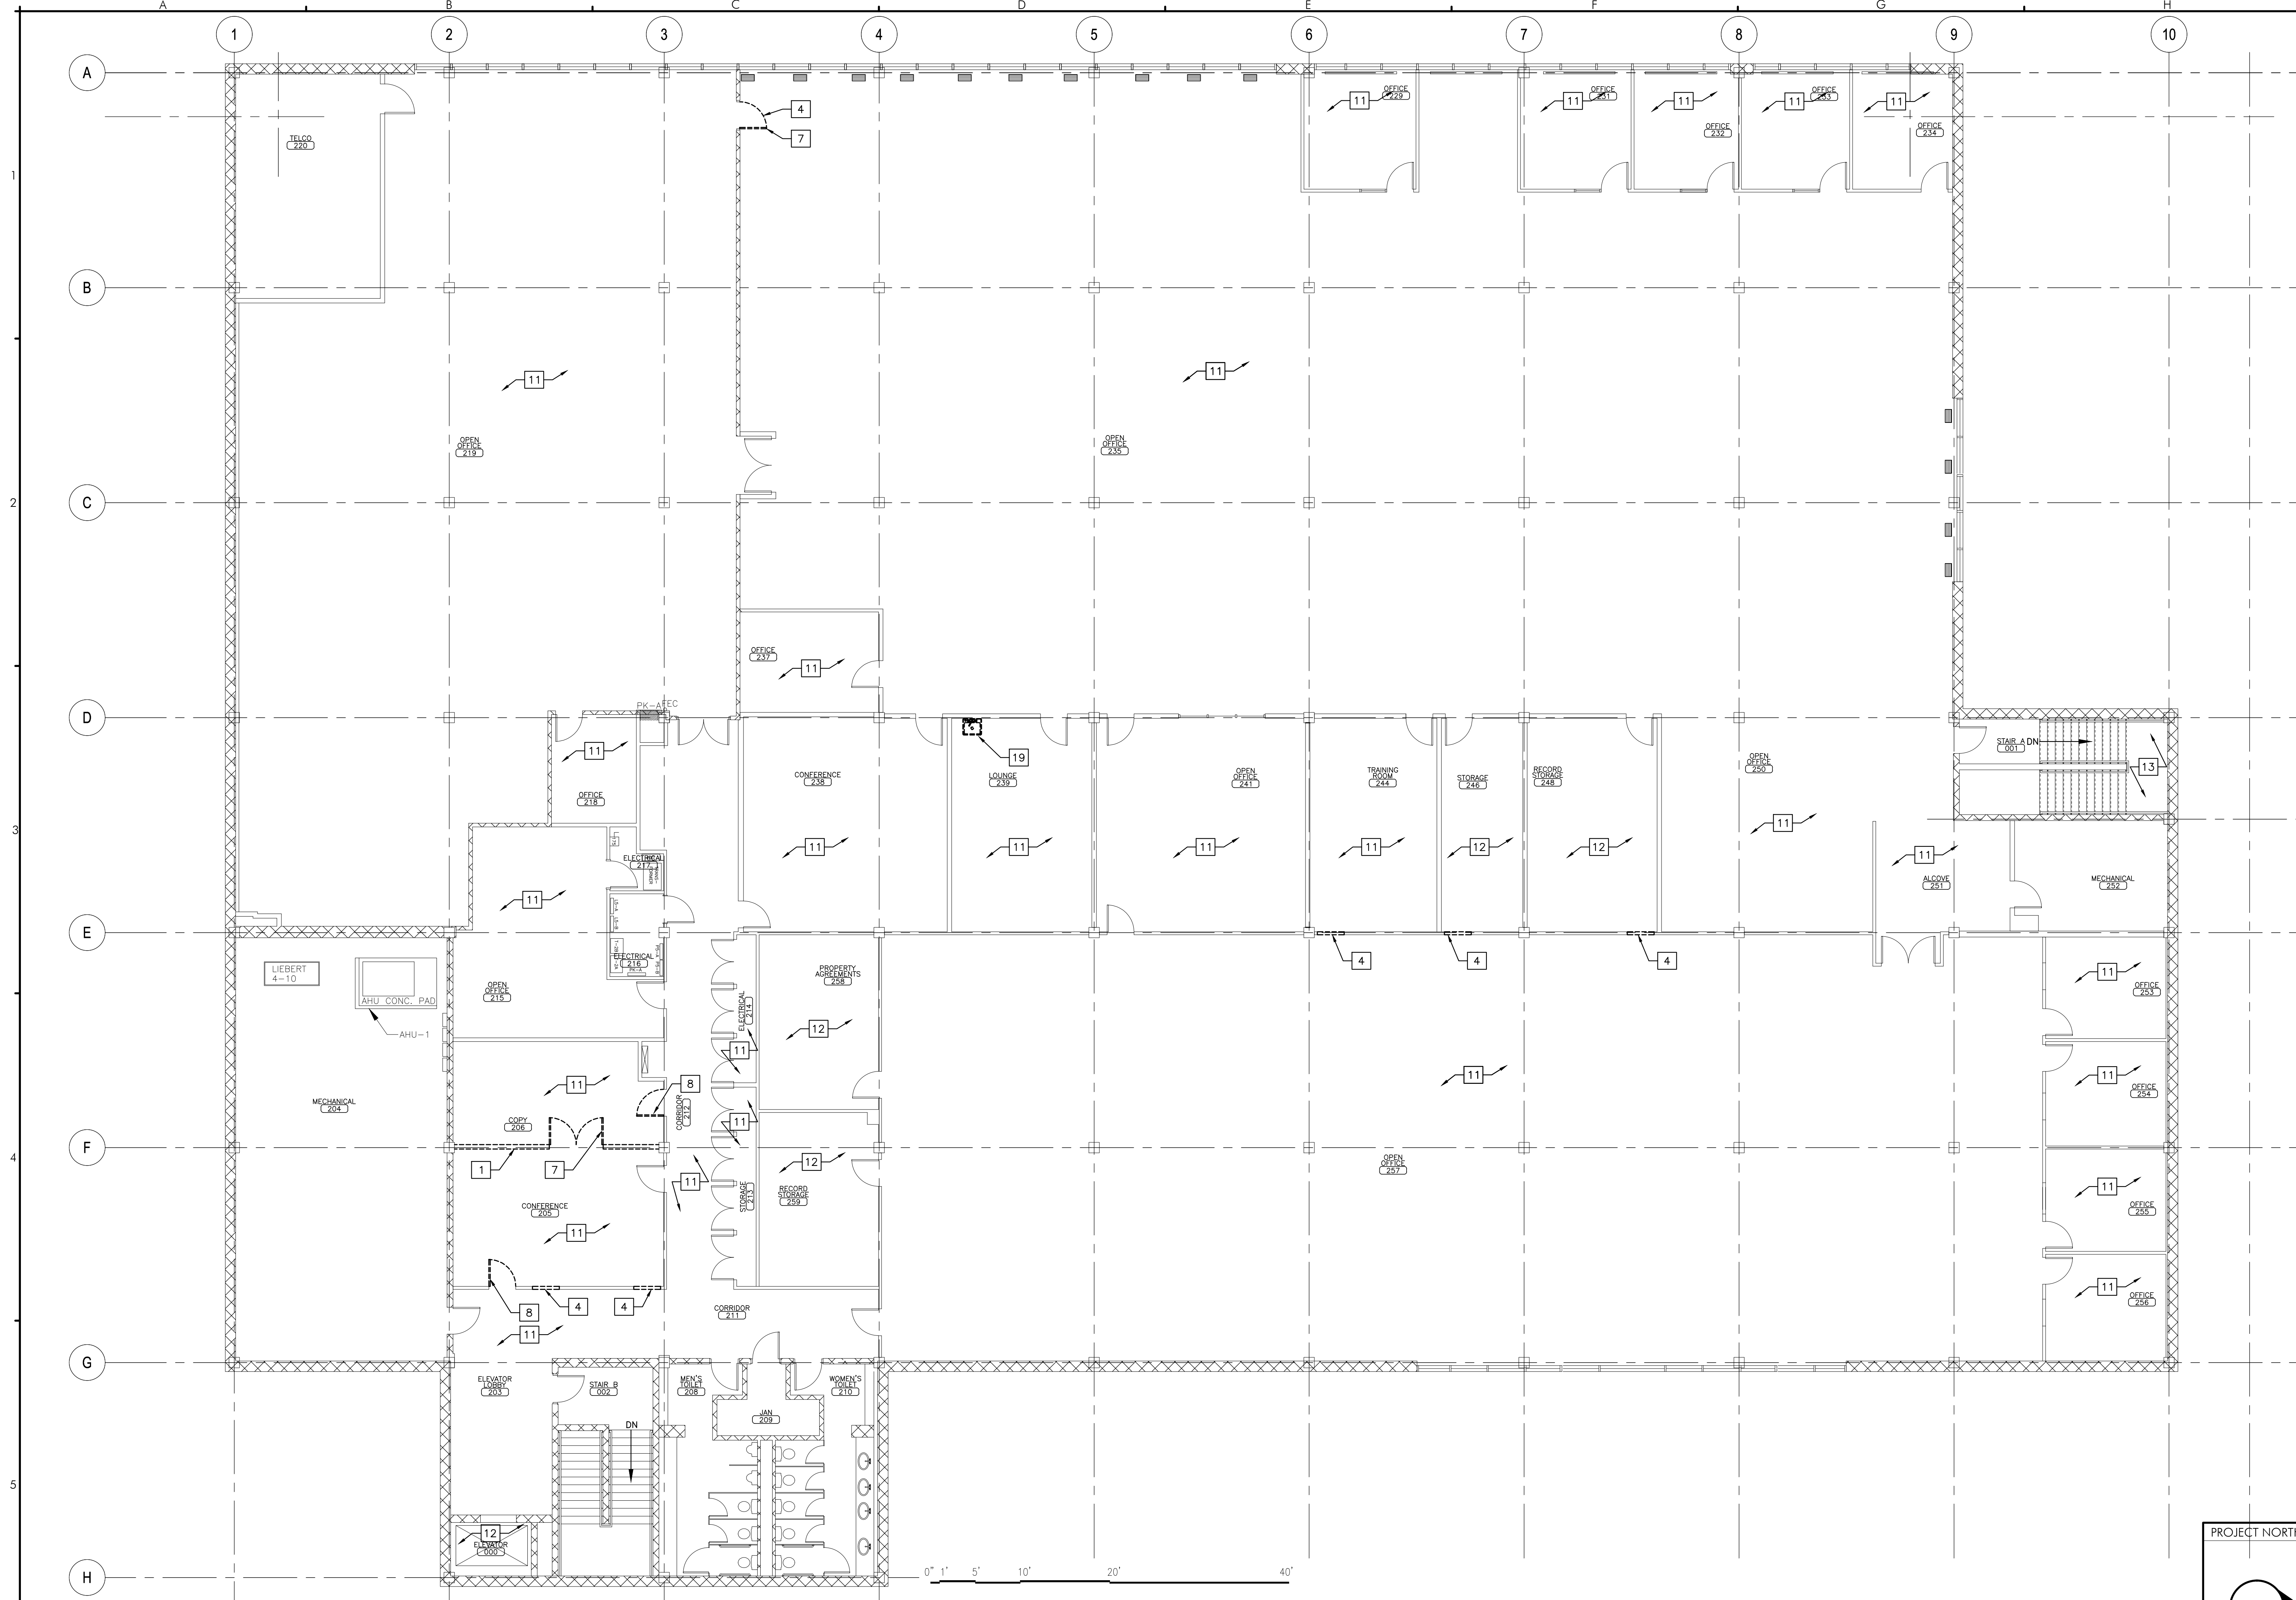

**A5** SECOND FLOOR REMOVALS PLAN  
REFERENCED FROM: SCALE: 1/8" = 1'-0"

