

DESIGNER

CWS ARCHITECTS
ARCHITECTURE | INTERIOR DESIGN
264 US ROUTE ONE
BOX 6, SUITE 100-2A
SCARBOROUGH, MAINE 04074
T: 207.774.4441
WWW.CWSARCH.COM

OWNER

FAIRPOINT
COMMUNICATIONS

1 DAVIS ROAD
PORTLAND ME 04101

PROJECT

5 DAVIS FARM ROAD
MERGER

5 DAVIS FARM ROAD
PORTLAND ME 04103

DRAWING

SECOND FLOOR REFLECTED
CEILING REMOVALS PLAN
ALTERNATE

CWS PROJECT NUMBER: 17048


REVISIONS

DRAWING NUMBER

AD2.02A

SCALE: AS NOTED
DATE: 1-2-2018

ISSUED FOR PERMITTING

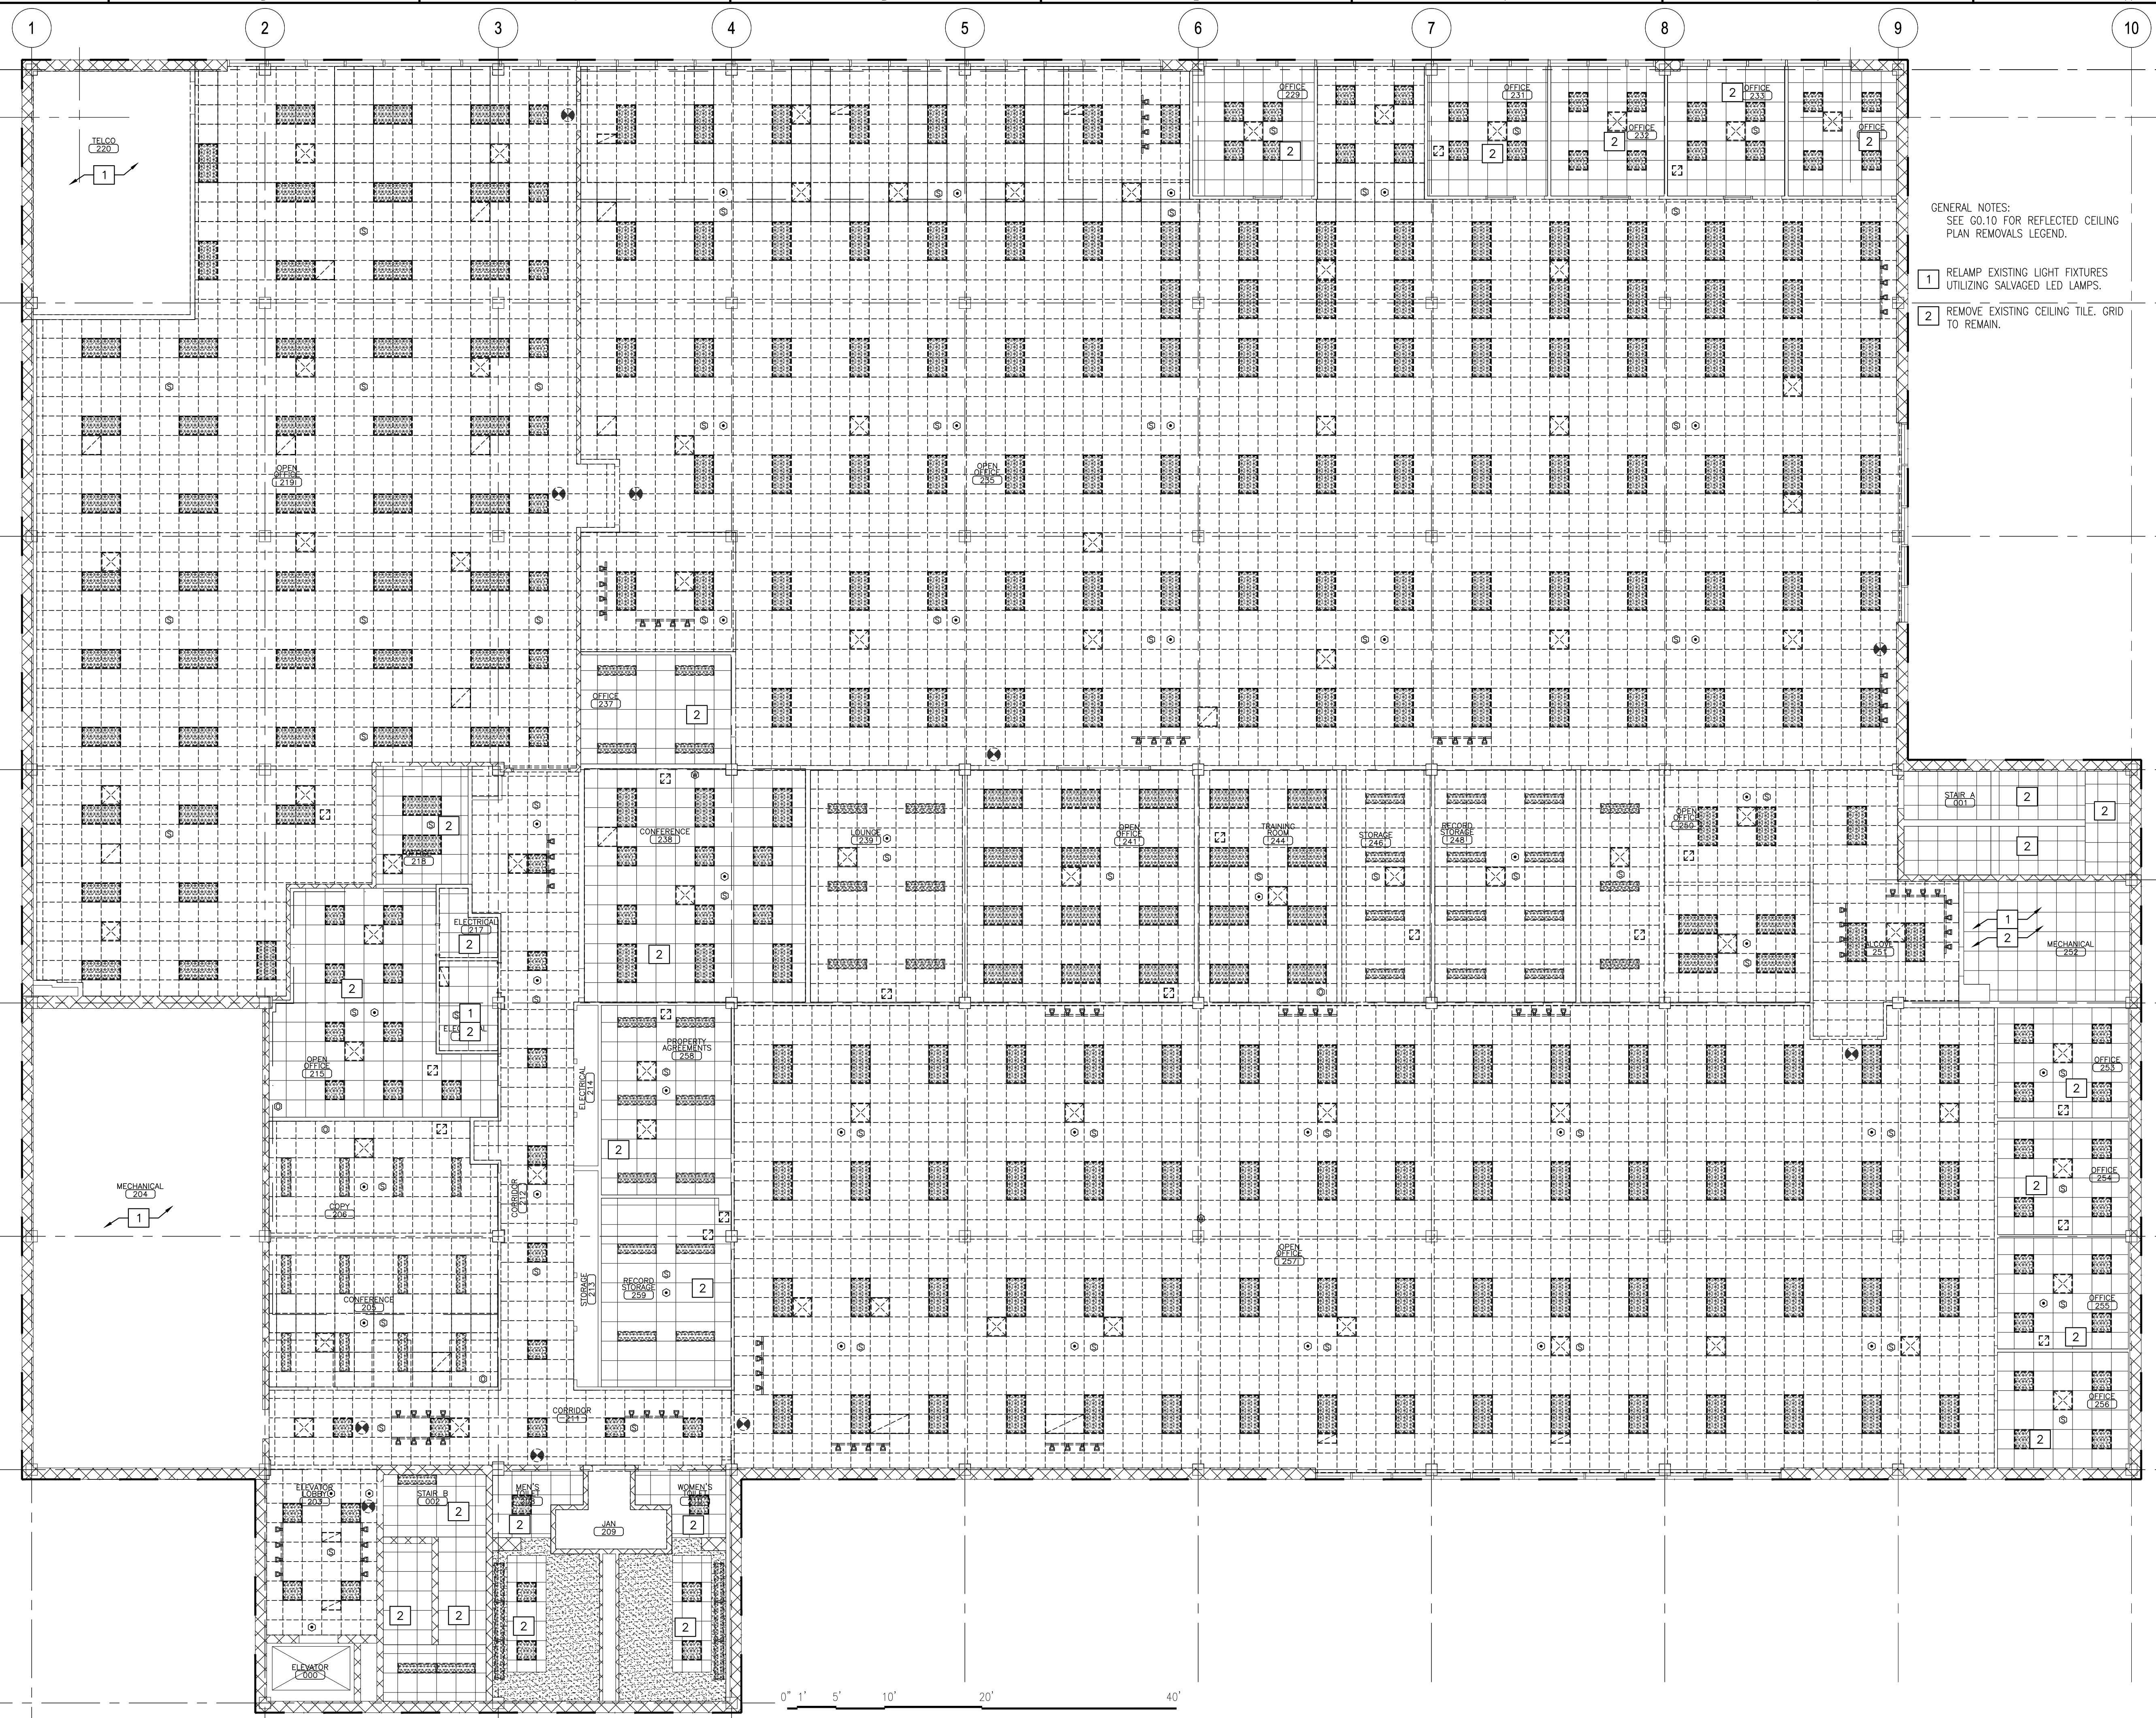

GENERAL NOTES:
SEE 00.10 FOR REFLECTED CEILING
PLAN REMOVALS LEGEND.

- 1 RELAMP EXISTING LIGHT FIXTURES UTILIZING SALVAGED LED LAMPS.
- 2 REMOVE EXISTING CEILING TILE. GRID TO REMAIN.

A5 SECOND FLOOR REFLECTED CEILING REMOVALS PLAN
REFERENCED FROM: SCALE: 1/8" = 1'-0"

