

CWS ARCHITECTS
ARCHITECTURE | INTERIOR DESIGN
264 US ROUTE ONE
BOX 6, SUITE 100-2A
SCARBOROUGH, MAINE 04074
T: 207.774.4441
WWW.CWSARCH.COM


OWNER
FAIRPOINT COMMUNICATIONS
1 DAVIS ROAD
PORTLAND, ME 04101

PROJECT
5 DAVIS FARM ROAD MERGER
5 DAVIS FARM ROAD
PORTLAND, ME 04103

DRAWING
GROUND FLOOR FURNITURE PLAN
CWS PROJECT NUMBER: 17048

REVISIONS

DRAWING NUMBER
F1.00
SCALE: AS NOTED
DATE: 1-2-2018
ISSUED FOR PERMITTING

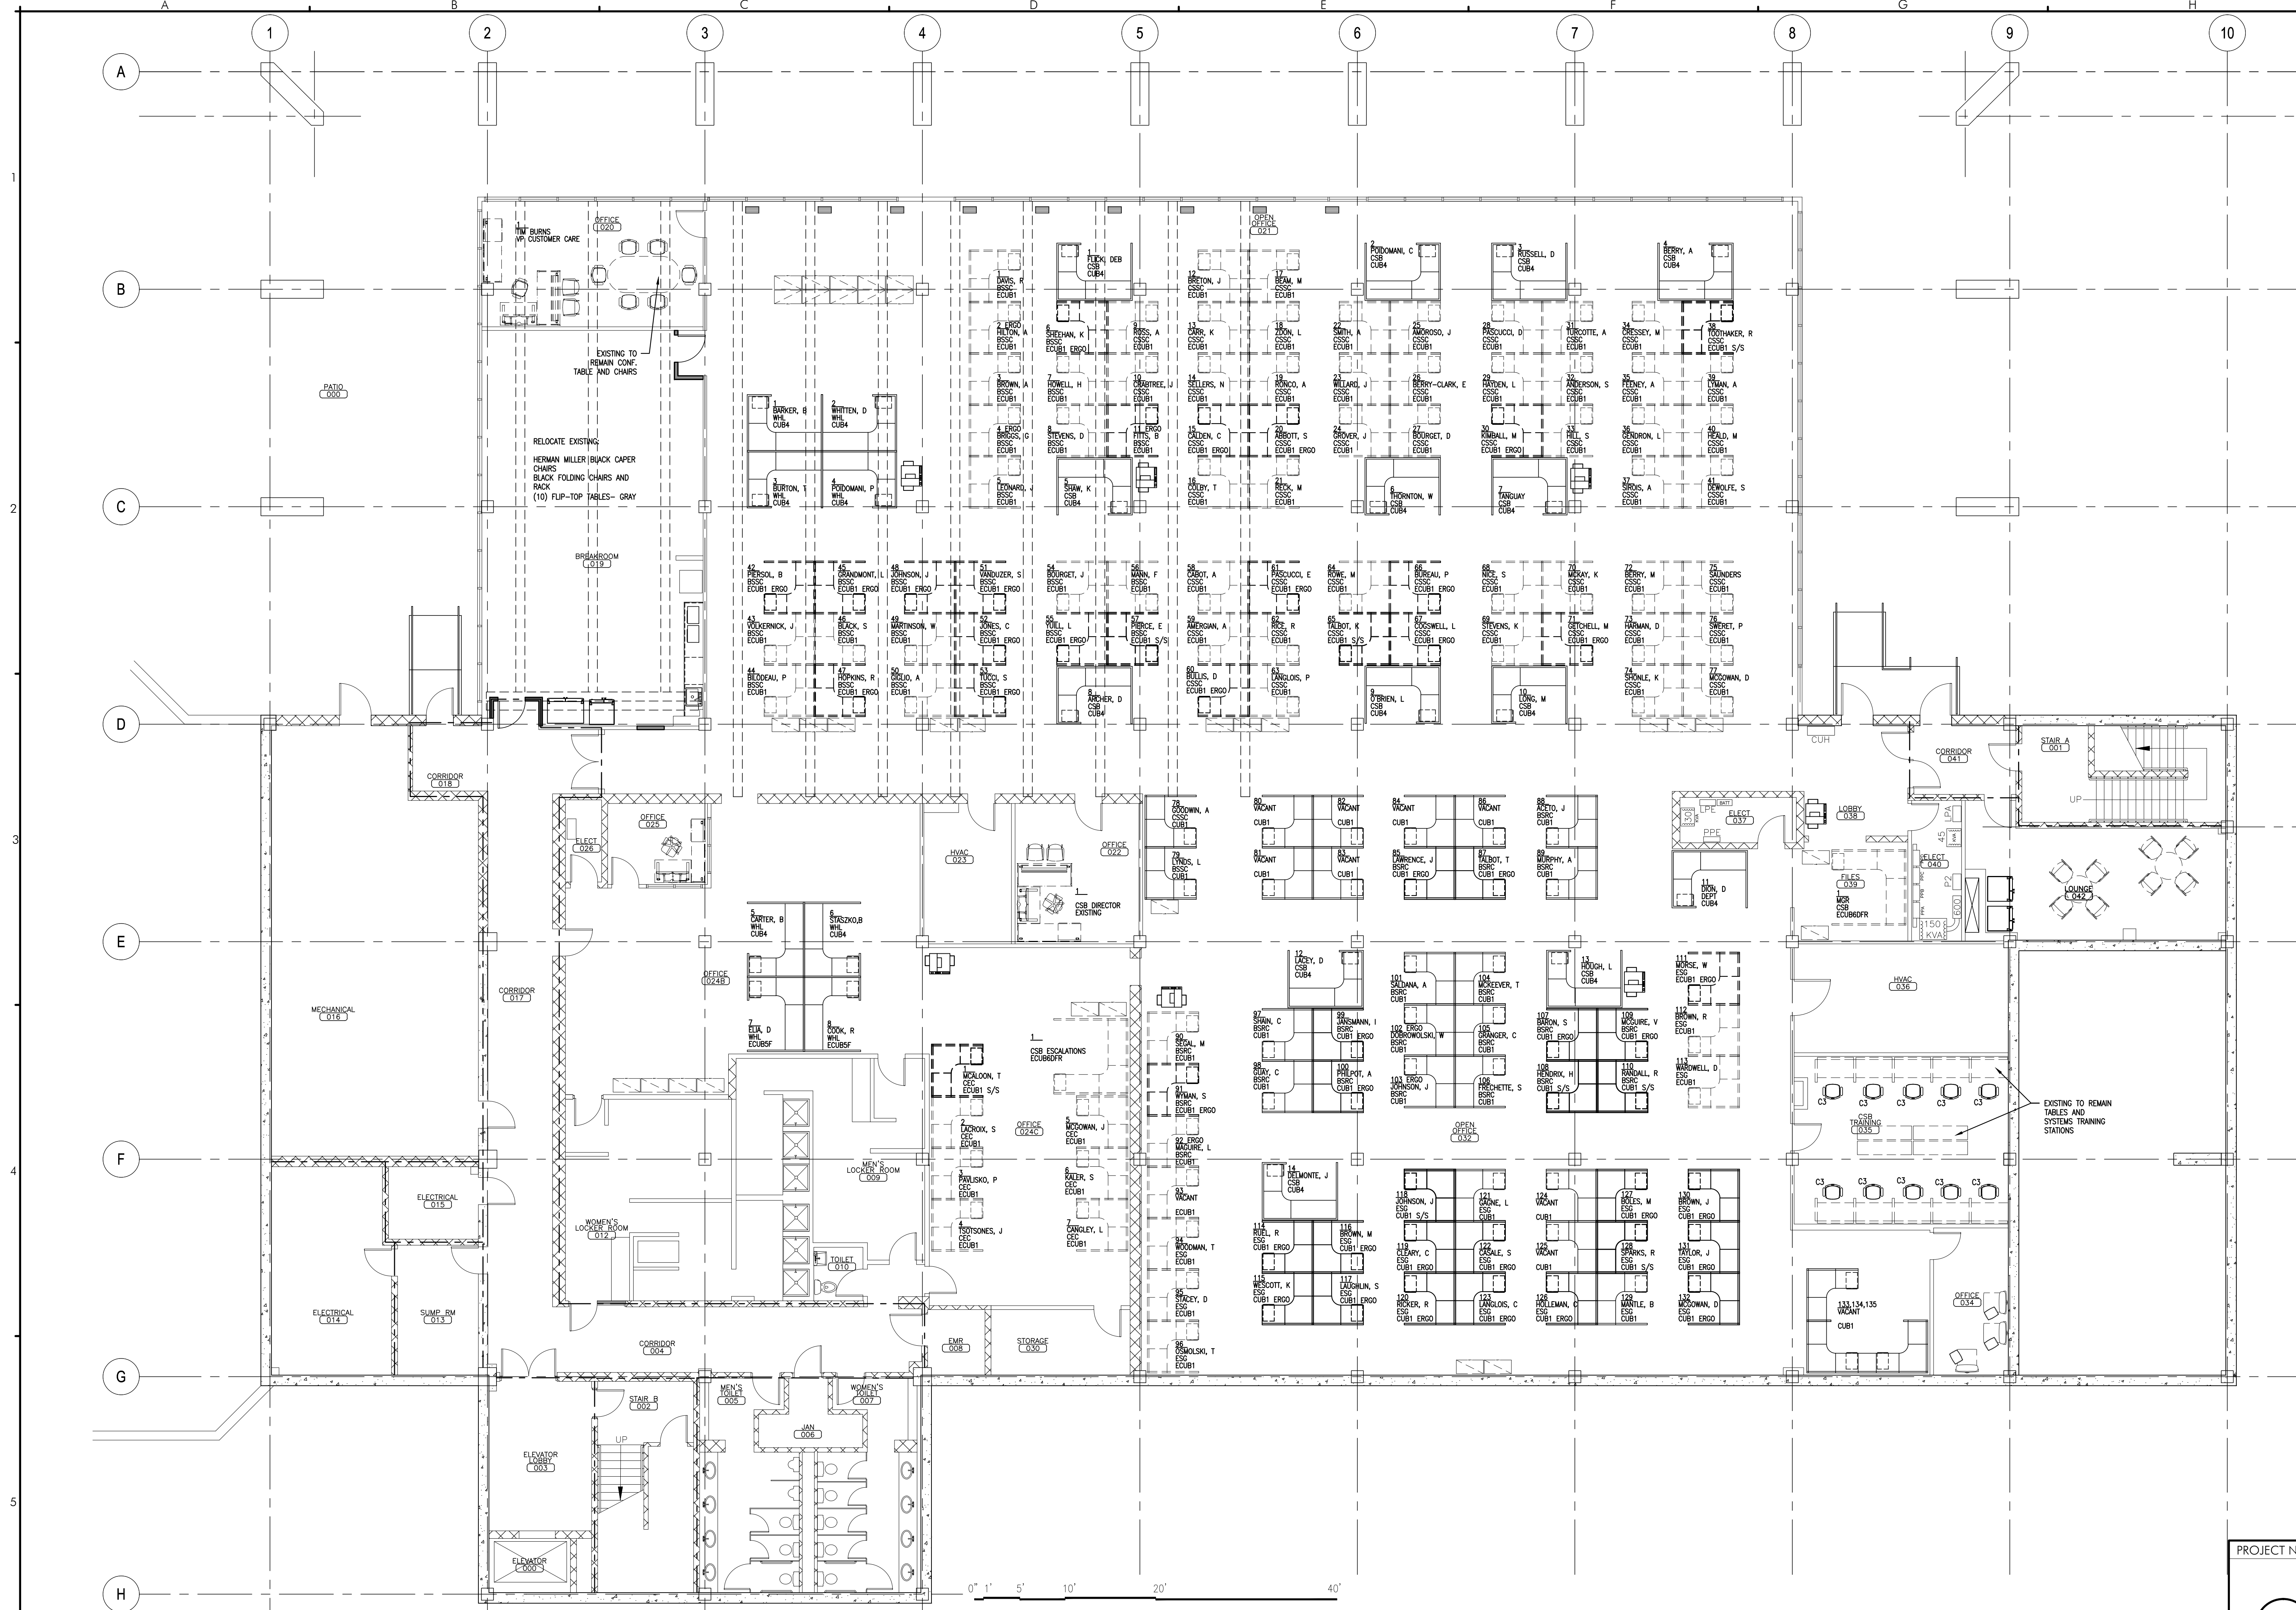

A5 GROUND FLOOR FURNITURE PLAN
REFERENCED FROM: SCALE: 1/8" = 1'-0"

PROJECT NORTH

