

DESIGNER

CWS ARCHITECTS
ARCHITECTURE | INTERIOR DESIGN

264 US ROUTE ONE
BOX 6, SUITE 100-2A
SCARBOROUGH, MAINE 04074
T: 207.774.4441
WWW.CWSARCH.COM

OWNER

FAIRPOINT
COMMUNICATIONS

1 DAVIS ROAD
PORTLAND ME 04101

PROJECT

5 DAVIS FARM ROAD
MERGER

5 DAVIS FARM ROAD
PORTLAND ME 04103

DRAWING

FIRST FLOOR FURNITURE PLAN

CWS PROJECT NUMBER: 17048

REVISIONS

NO.	DESCRIPTION


DRAWING NUMBER

F1.01

SCALE: AS NOTED

DATE: 1-2-2018

ISSUED FOR PERMITTING

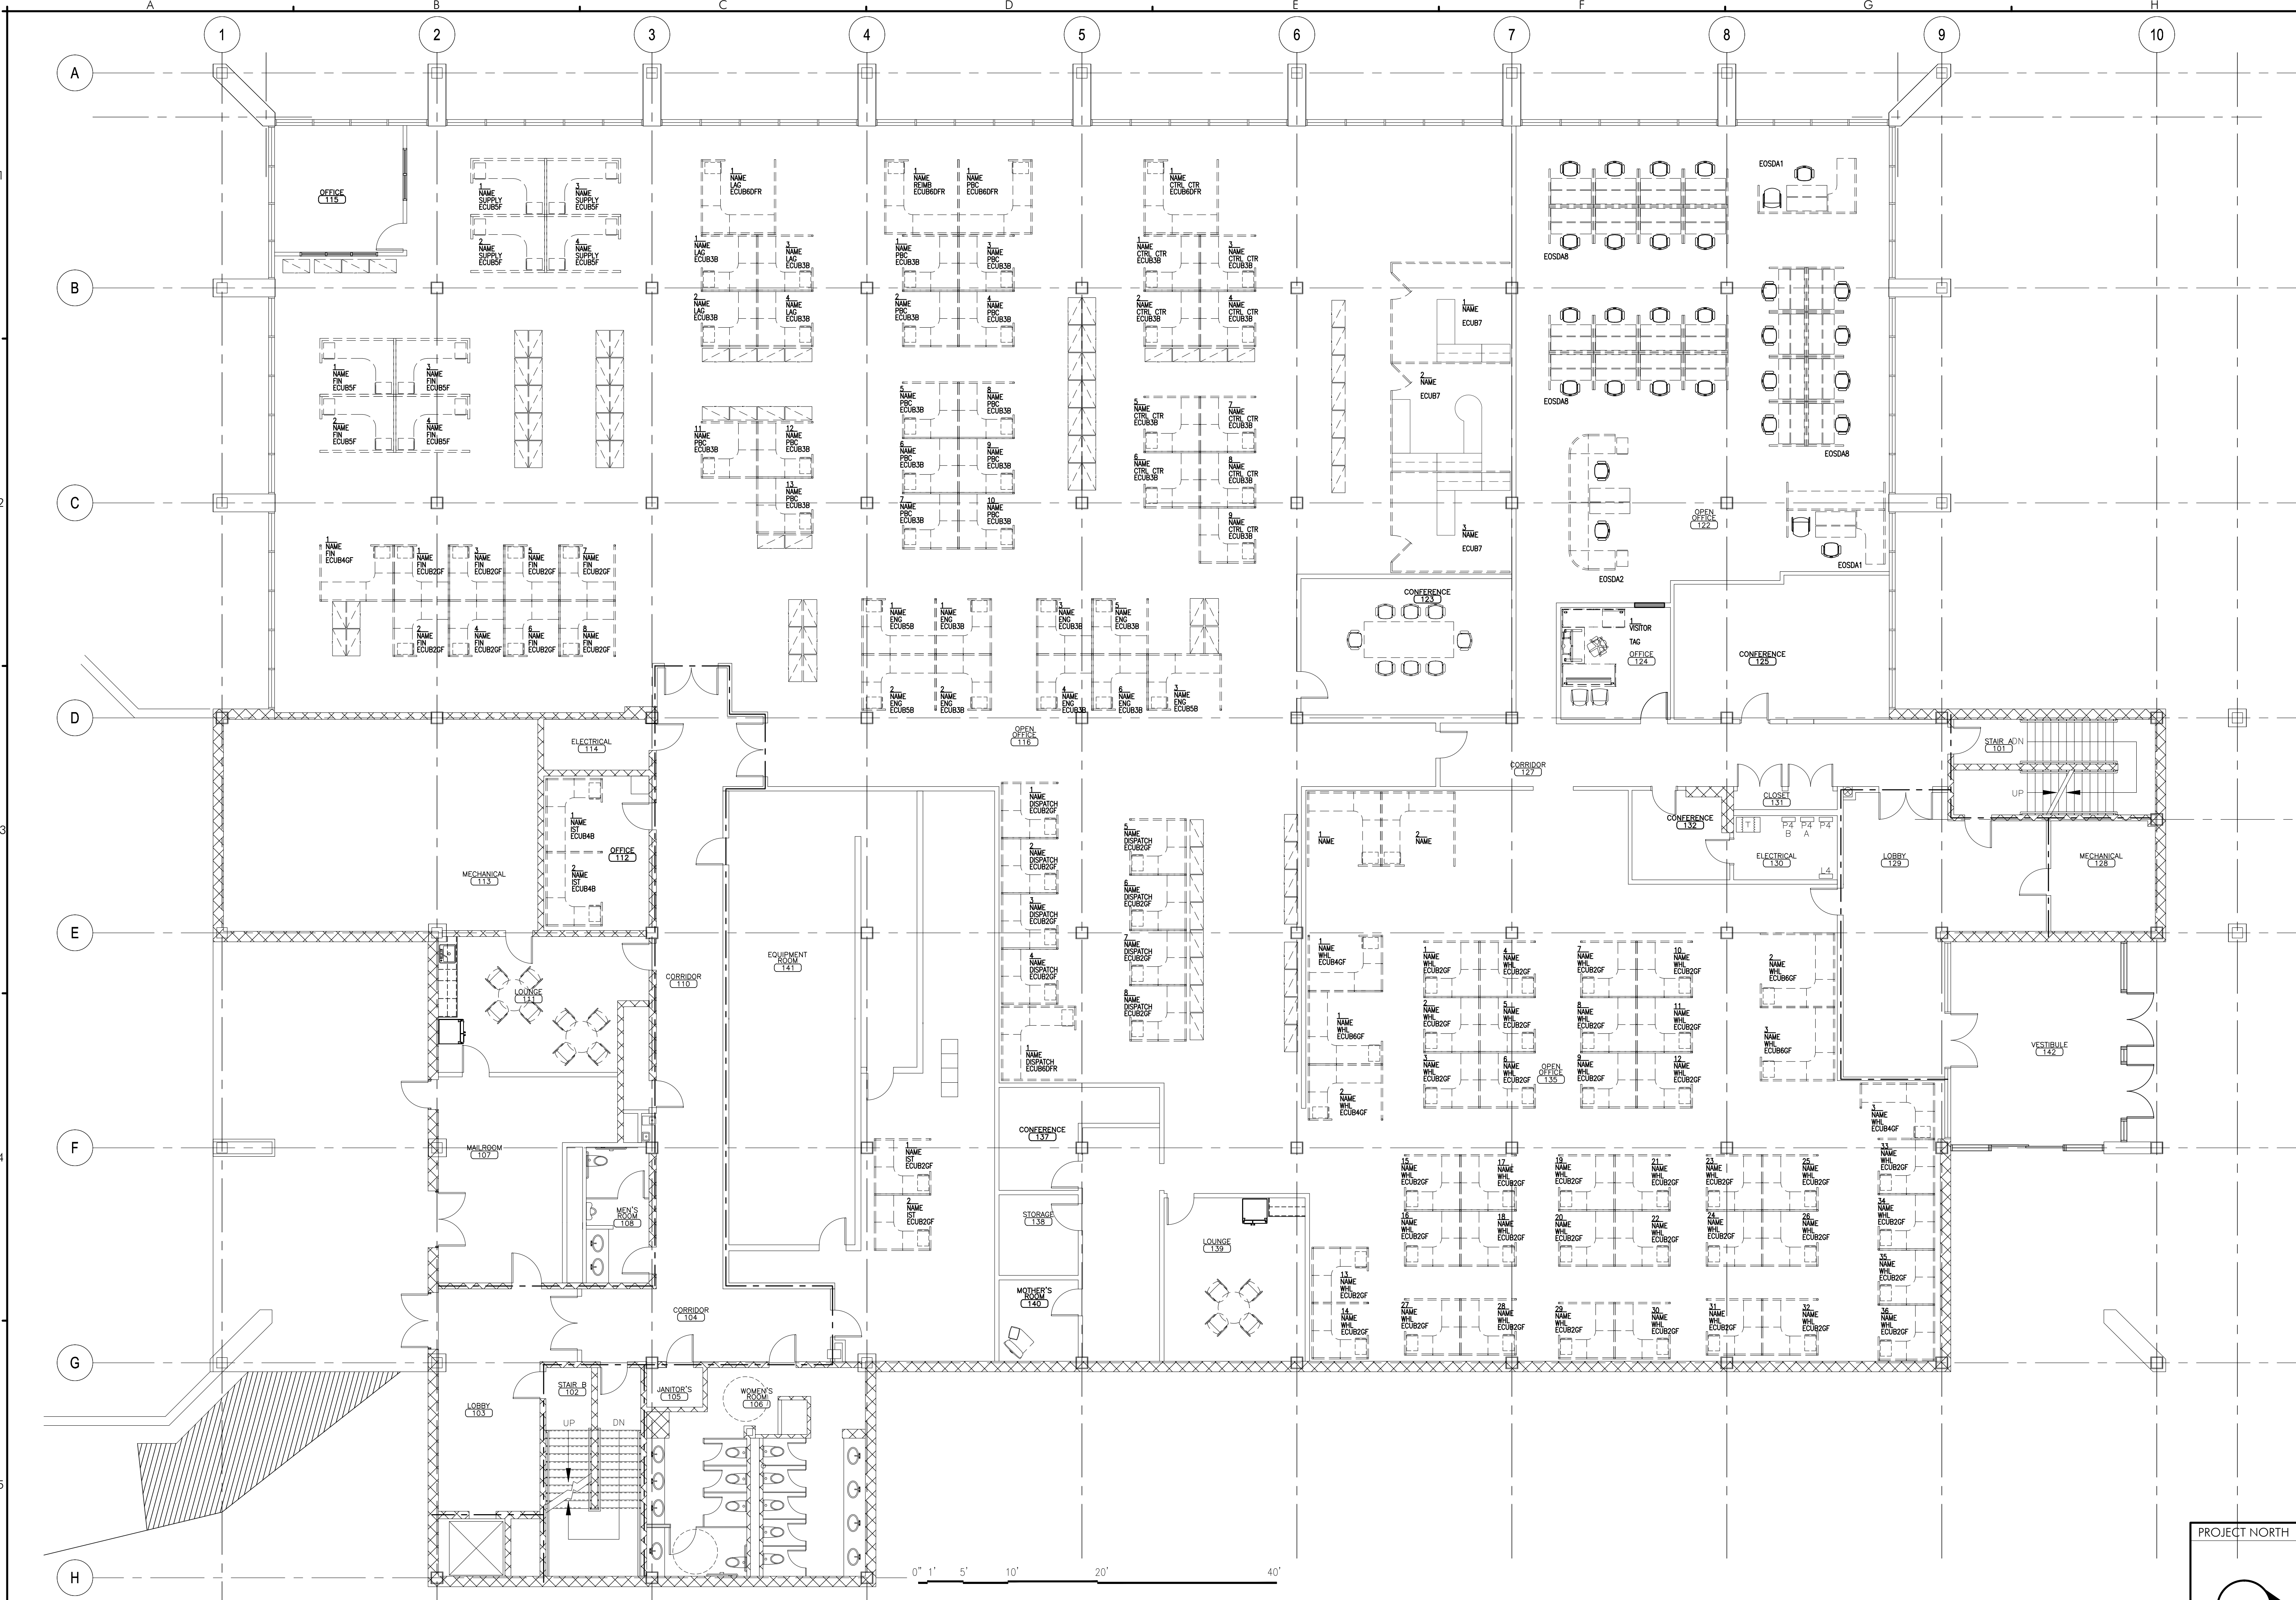

A5 FIRST FLOOR FURNITURE PLAN
REFERENCED FROM: SCALE: 1/8" = 1'-0"

PROJECT NORTH

