

**CWS ARCHITECTS**  
ARCHITECTURE | INTERIOR DESIGN  
264 US ROUTE ONE  
BOX 6, SUITE 100-2A  
SCARBOROUGH, MAINE 04074  
T: 207.774.4441  
WWW.CWSARCH.COM

**OWNER**  
**FAIRPOINT COMMUNICATIONS**  
1 DAVIS ROAD  
PORTLAND ME 04101


**PROJECT**  
**5 DAVIS FARM ROAD MERGER**  
5 DAVIS FARM ROAD  
PORTLAND ME 04103

**DRAWING**  
**SECOND FLOOR FURNITURE PLAN**  
CWS PROJECT NUMBER: 17048


**REVISIONS**

NO.	DESCRIPTION

**DRAWING NUMBER**  
**F1.02**  
SCALE: AS NOTED  
DATE: 1-2-2018  
ISSUED FOR PERMITTING

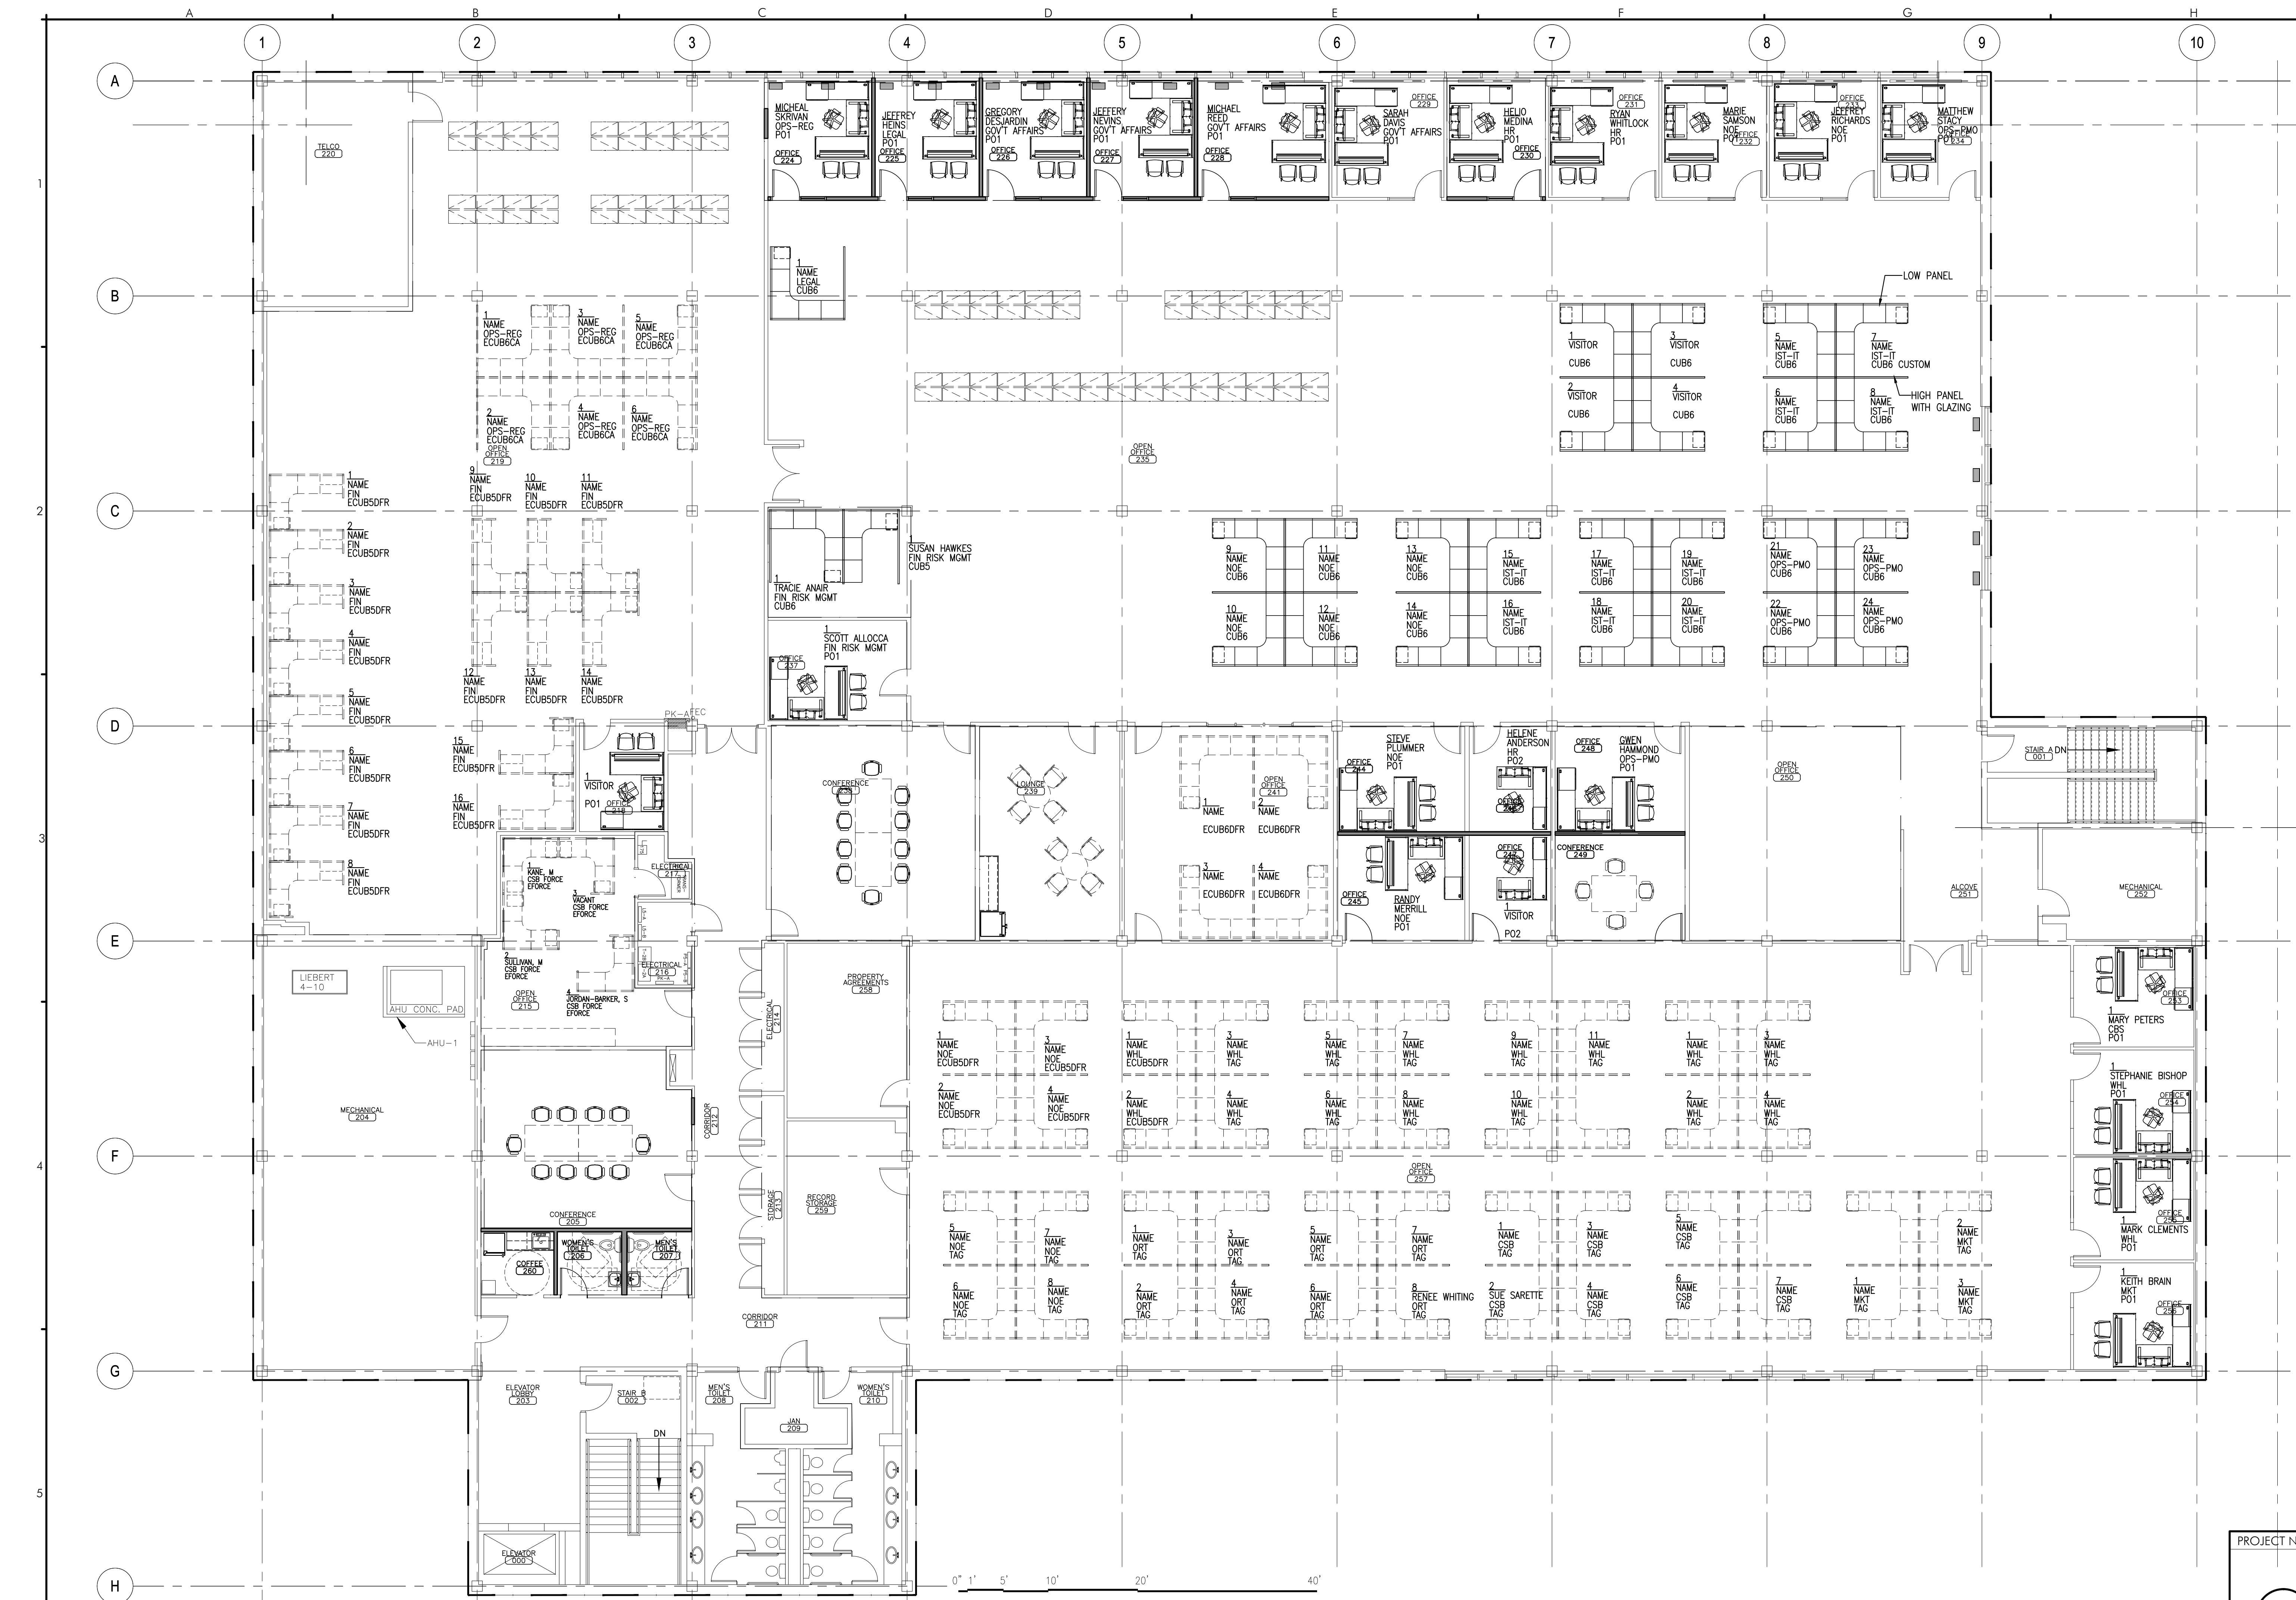

**A5 SECOND FLOOR FURNITURE PLAN**  
REFERENCED FROM: SCALE: 1/8" = 1'-0"

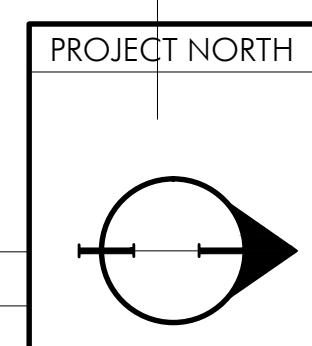

© 2017 CWS Architects, Inc. All rights reserved. No part of this drawing may be reproduced without the written permission of CWS Architects, Inc.