

CWS ARCHITECTS  
ARCHITECTURE | INTERIOR DESIGN  
264 US ROUTE ONE  
BOX 6, SUITE 100-2A  
SCARBOROUGH, MAINE 04074  
T: 207-774-4441  
WWW.CWSARCH.COM

OWNER  
**FAIRPOINT COMMUNICATIONS**  
1 DAVIS ROAD  
PORTLAND ME 04101




PROJECT  
**5 DAVIS FARM ROAD MERGER**  
5 DAVIS FARM ROAD  
PORTLAND ME 04103

DRAWING  
**SECOND FLOOR SWING SPACE FURNITURE PLAN PHASE I**  
CWS PROJECT NUMBER: 17048

REVISIONS

NO.	DATE	DESCRIPTION

DRAWING NUMBER  
**F1.03**  
SCALE: AS NOTED  
DATE: 1-2-2018  
ISSUED FOR PERMITTING

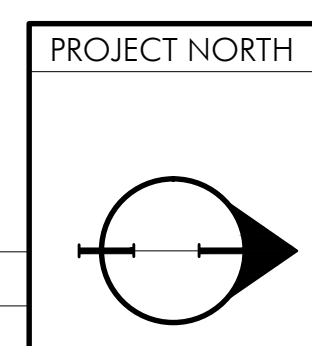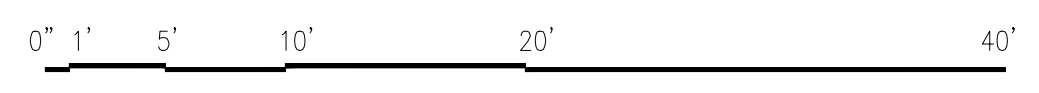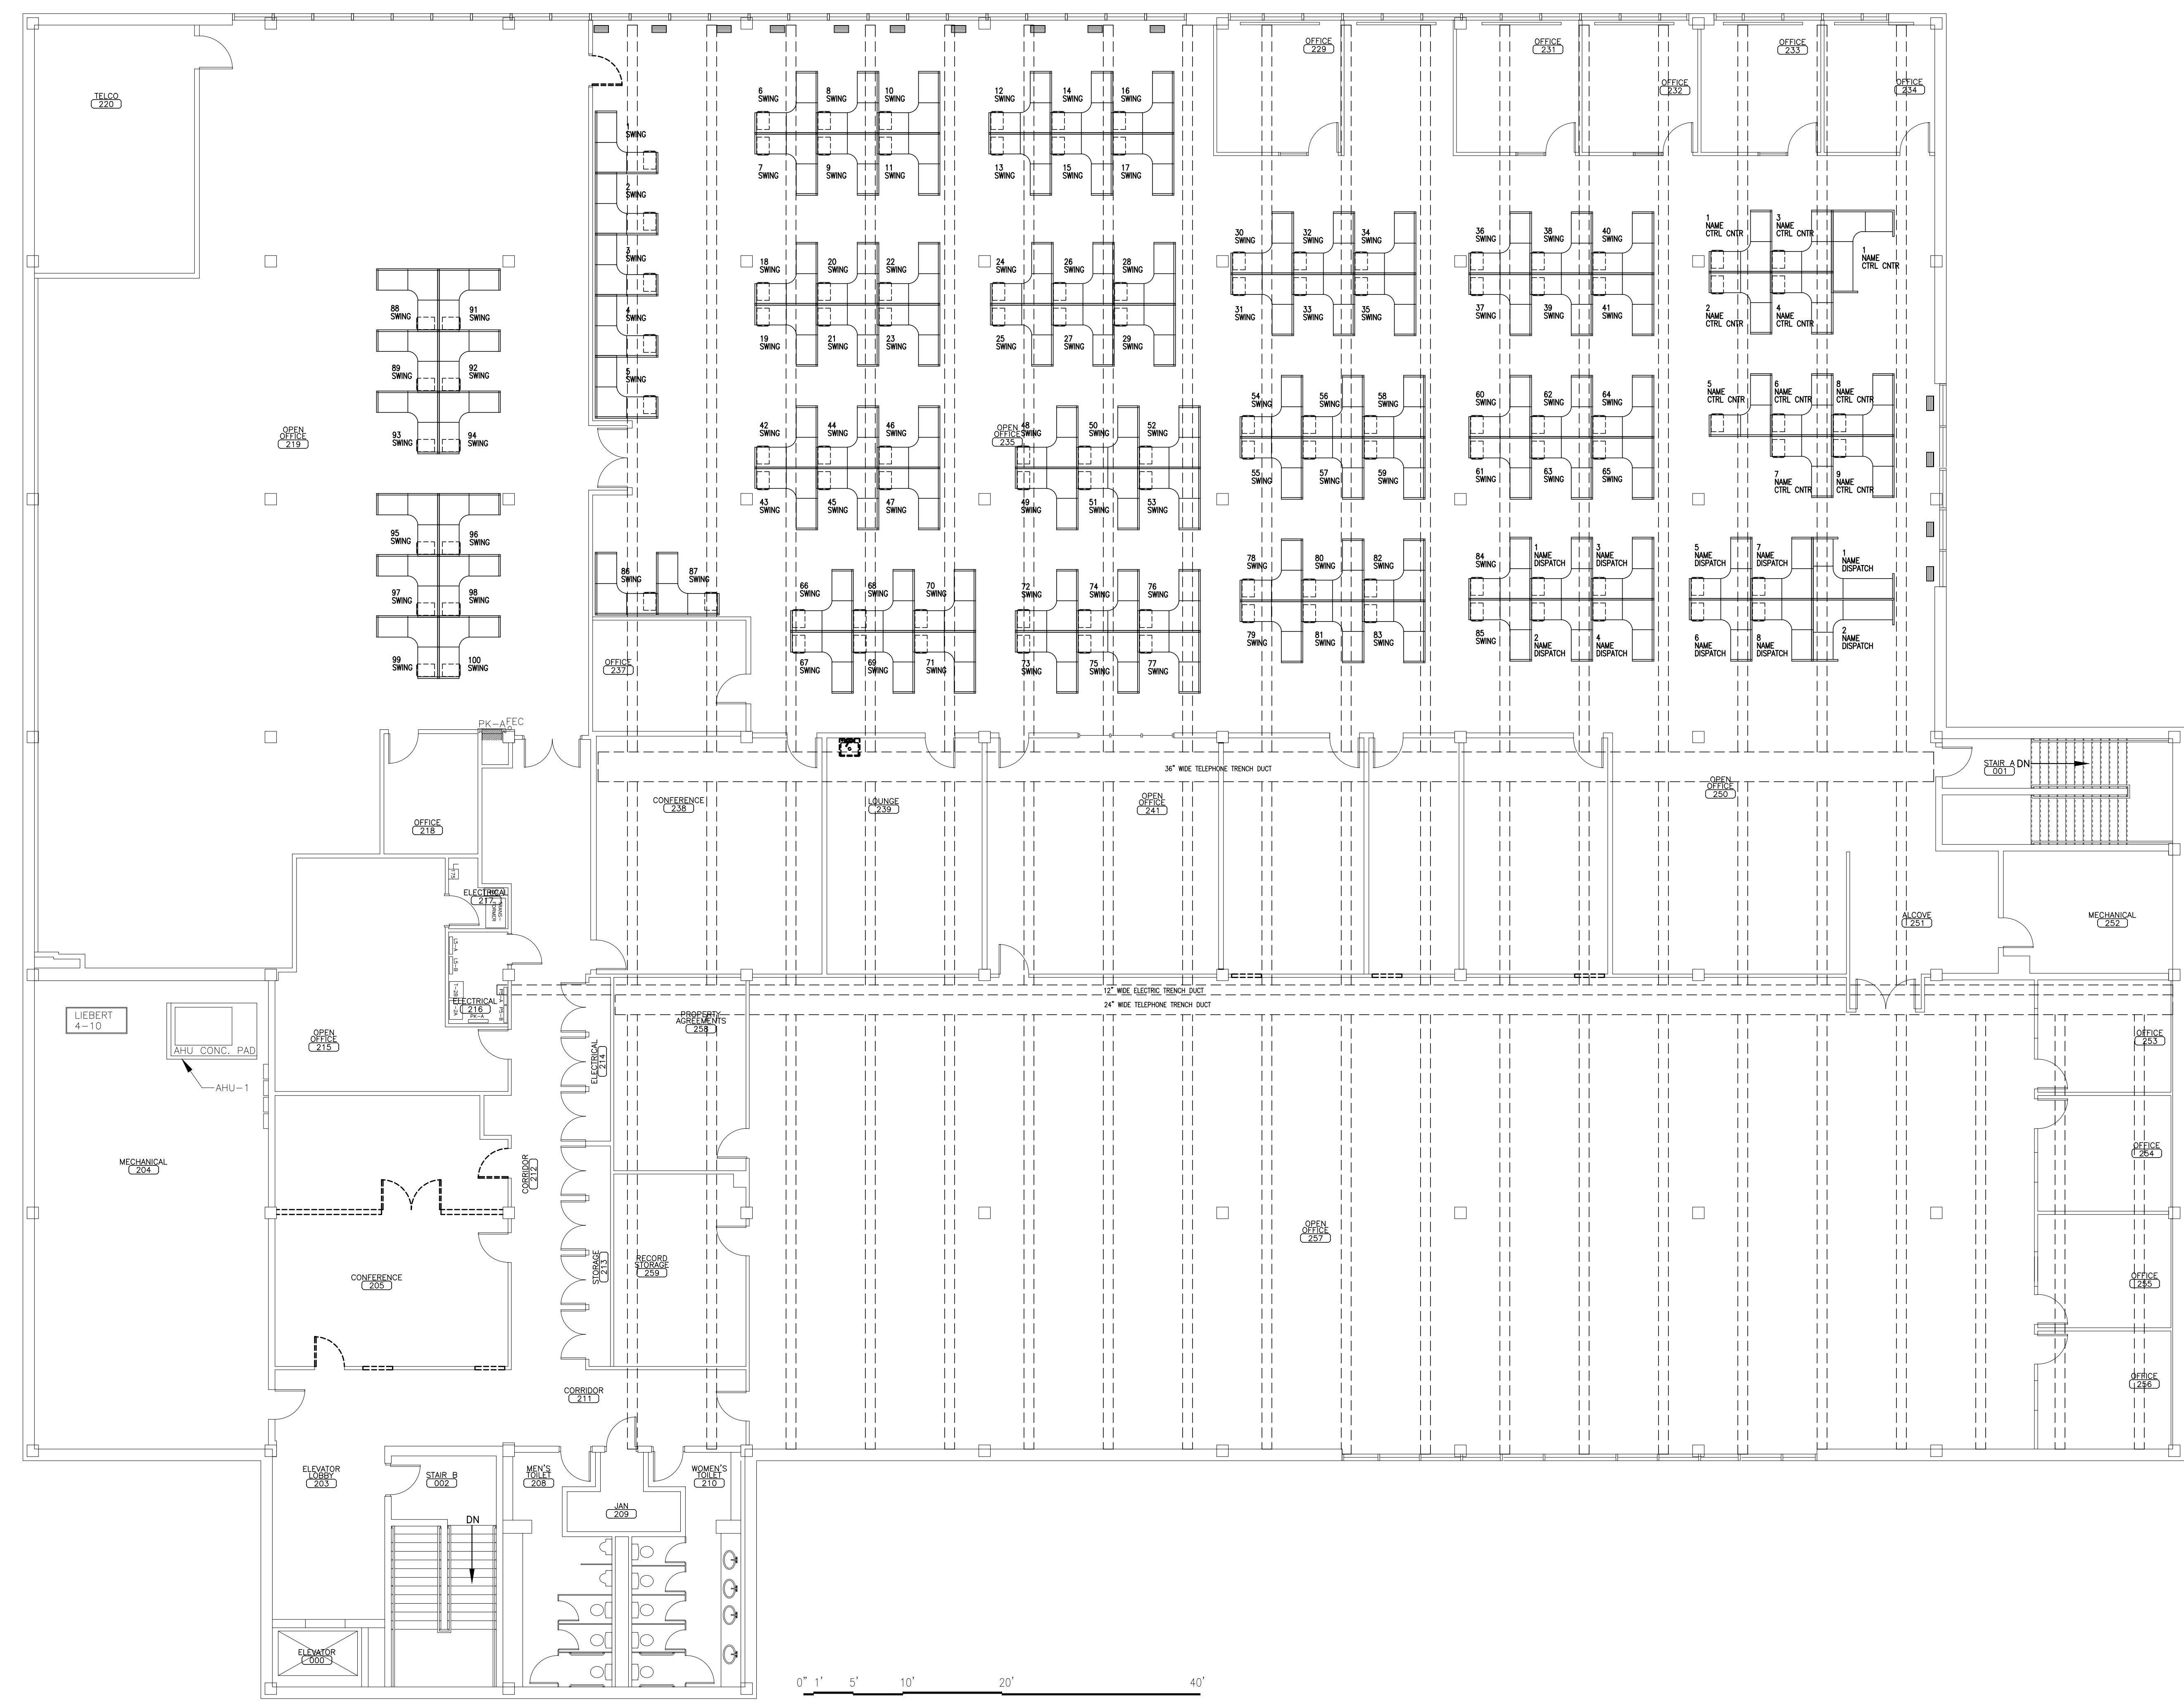

**A5** SECOND FLOOR SWING SPACE FURNITURE PLAN - PHASE I  
REFERENCED FROM: SCALE: 1/8" = 1'-0"

© 2017 CWS Architects, Inc. All rights reserved. No part of this document may be reproduced without written permission from CWS Architects, Inc.