

CWS ARCHITECTS
ARCHITECTURE | INTERIOR DESIGN
264 US ROUTE ONE
BOX 6, SUITE 100-2A
SCARBOROUGH, MAINE 04074
T: 207-774-4441
WWW.CWSARCH.COM

DESIGNER

OWNER

FAIRPOINT COMMUNICATIONS

1 DAVIS ROAD
PORTLAND ME 04101

PROJECT

5 DAVIS FARM ROAD MERGER

5 DAVIS FARM ROAD
PORTLAND ME 04103

DRAWING

SECOND FLOOR SWING SPACE FURNITURE PLAN
PHASE II

CWS PROJECT NUMBER: 17048

REVISIONS



NO.	DATE	DESCRIPTION

DRAWING NUMBER

F1.04

SCALE: AS NOTED
DATE: 1-2-2018

ISSUED FOR PERMITTING

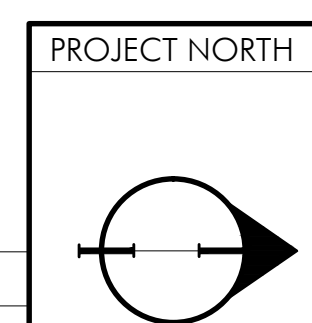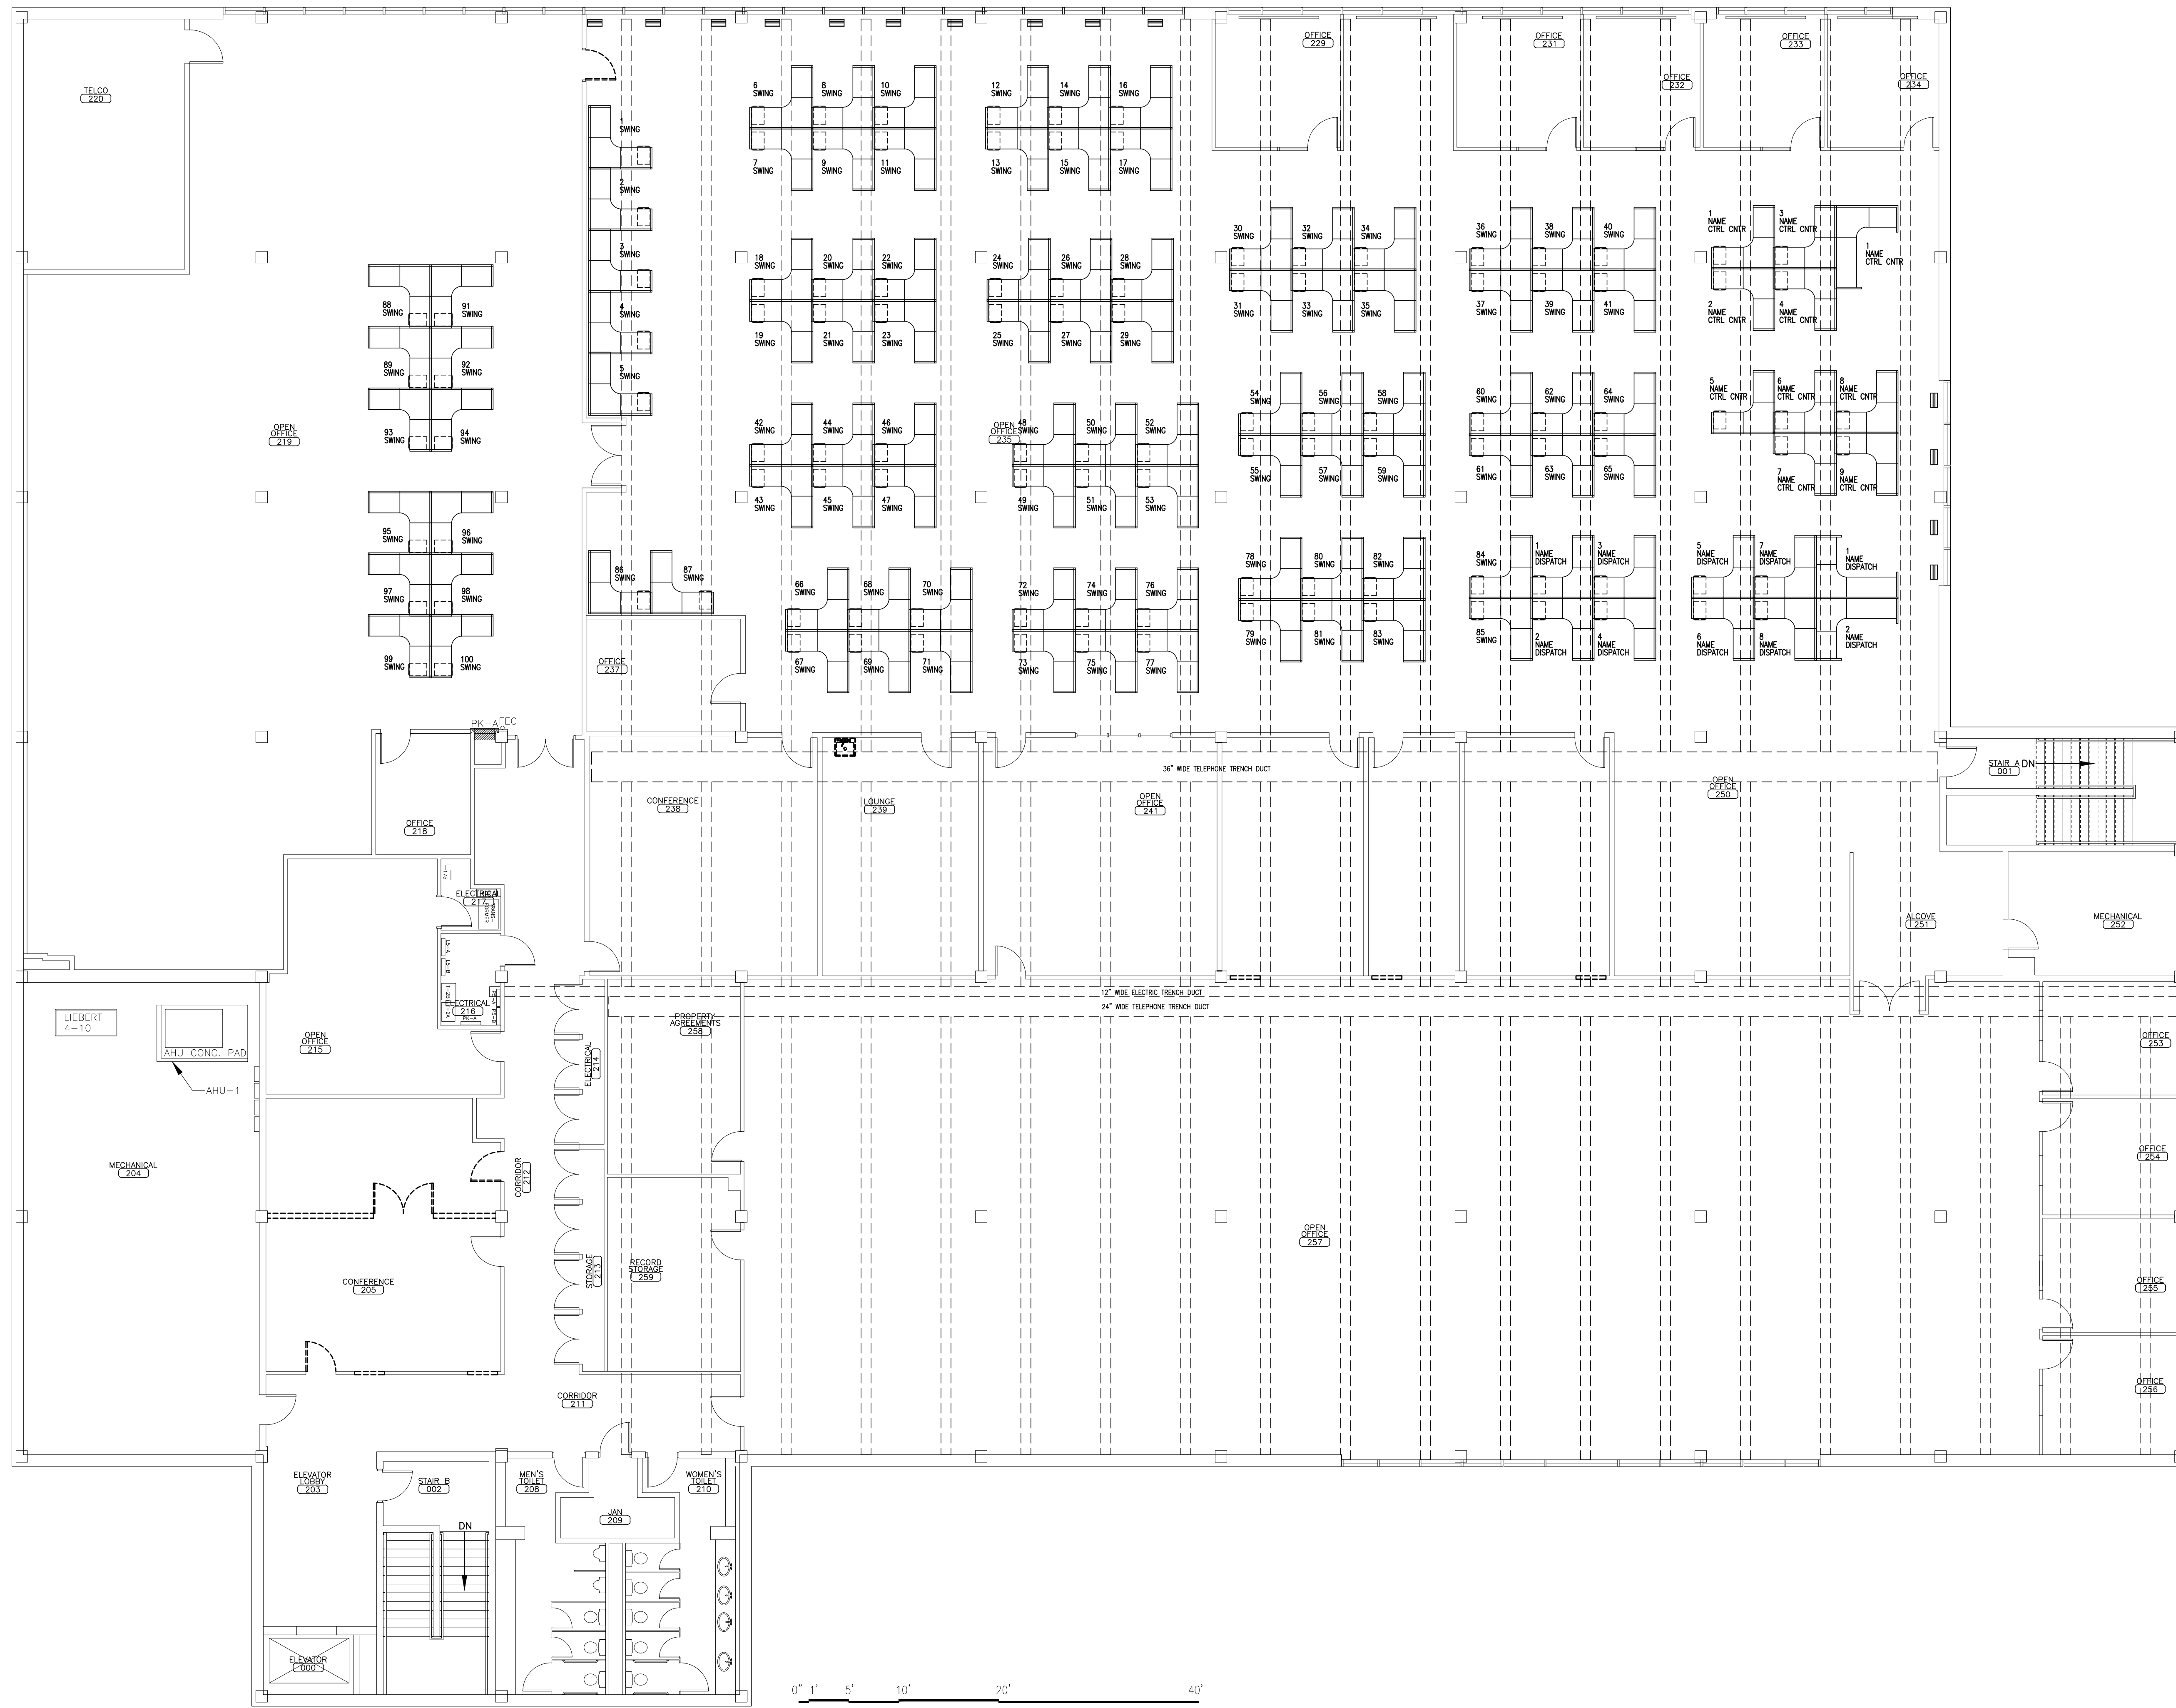

A5 SECOND FLOOR SWING SPACE FURNITURE PLAN - PHASE II
REFERENCED FROM: SCALE: 1/8" = 1'-0"