



TENT
20'x30'

ENTER

EXIT


EXIT

EXIT

INFINITY FCU
4 DAVIS FARM ROAD, PORTLAND
369-A-019-001



GRAPHIC SCALE

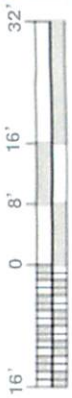

1/16 inch = 1 FT.