



American Concrete Industries

1717 Stillwater Ave, Veazie, ME

Tel: 207-947-8334

Fax: 207-947-3580


982 Minor Ave, Auburn, ME

Tel: 207-784-1388


Fax: 207-783-4039

BILL OF MATERIALS

#	Qty	Items
1	2	7/11 Commercial Step, 5'-0" wide 4 riser, w/ 14" platform wt = 2,200 #
2	4	7/11 4R, 2-Pipe Rail w/ BOCA End, SCH40 1-1/4" Aluminum 6063

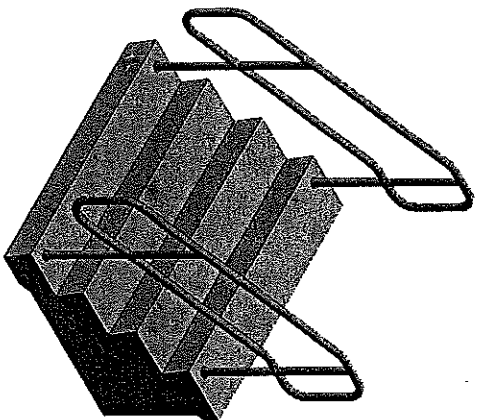


Conceptual View
Scale: 1/2" = 1'-0"

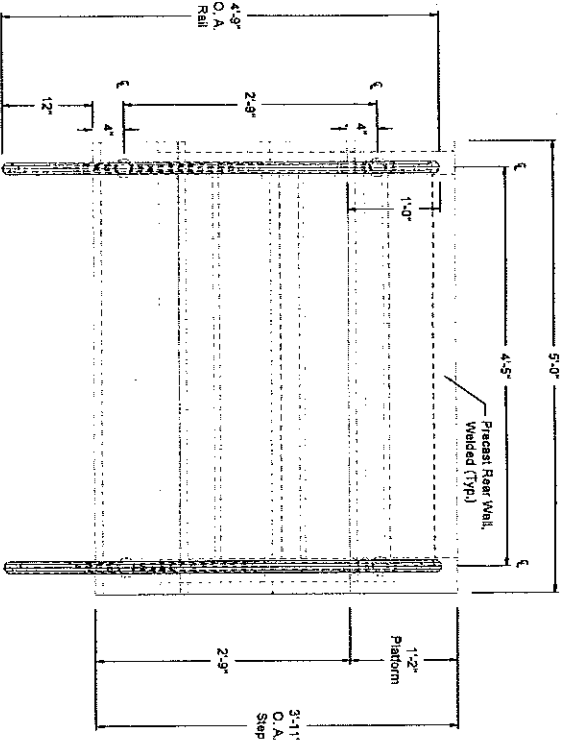

Plan View

Elevation View

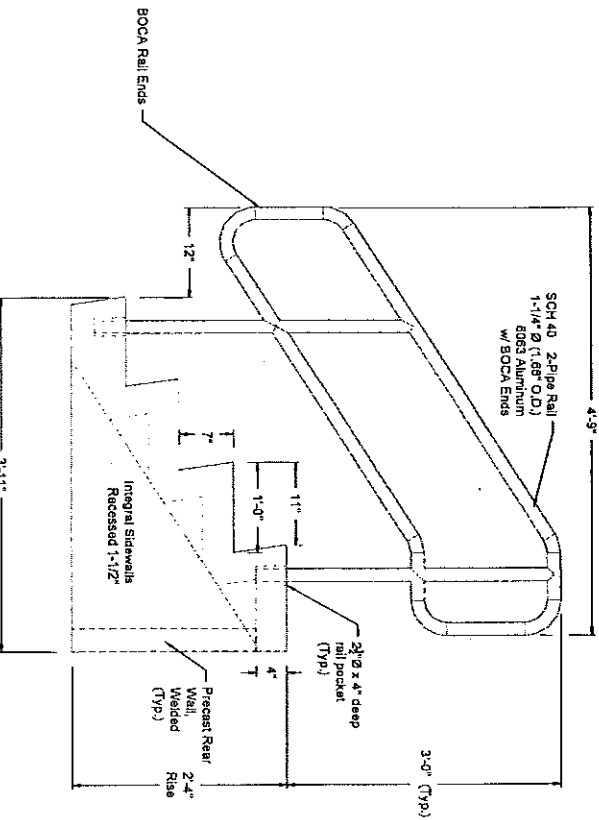

- Design Notes:**
1. Concrete
1.1. Comp. strength min. 5,000psi @ 28 days
1.2. Air-Entrainment min. 5.5%
 2. Top to have broom finish with Concrete Treat waterproofing, sides to have steel form finish
 3. Steps to have welded rear walls.
 4. Steps to be set on C.I.P. concrete pads (PCO).

Scale (unless otherwise noted): 3/4"=1'

STRUCTURE NAME:	7/11 Comm. Step 4 Riser
JOB NAME:	USPS - Elliot
LOCATION:	33 Levesque Dr. Elliot, ME
CONTRACTOR:	
ENGINEER:	
DRAWN BY:	DATE:
ABL	09/16/16
REV.#:	DATE:
0.00	00/00/00
7/11-4R-14	