




FIRST FLOOR
 HOUSE: 1,596 S.F. 1/4" = 1'-0"
 GARAGE: 550 S.F.

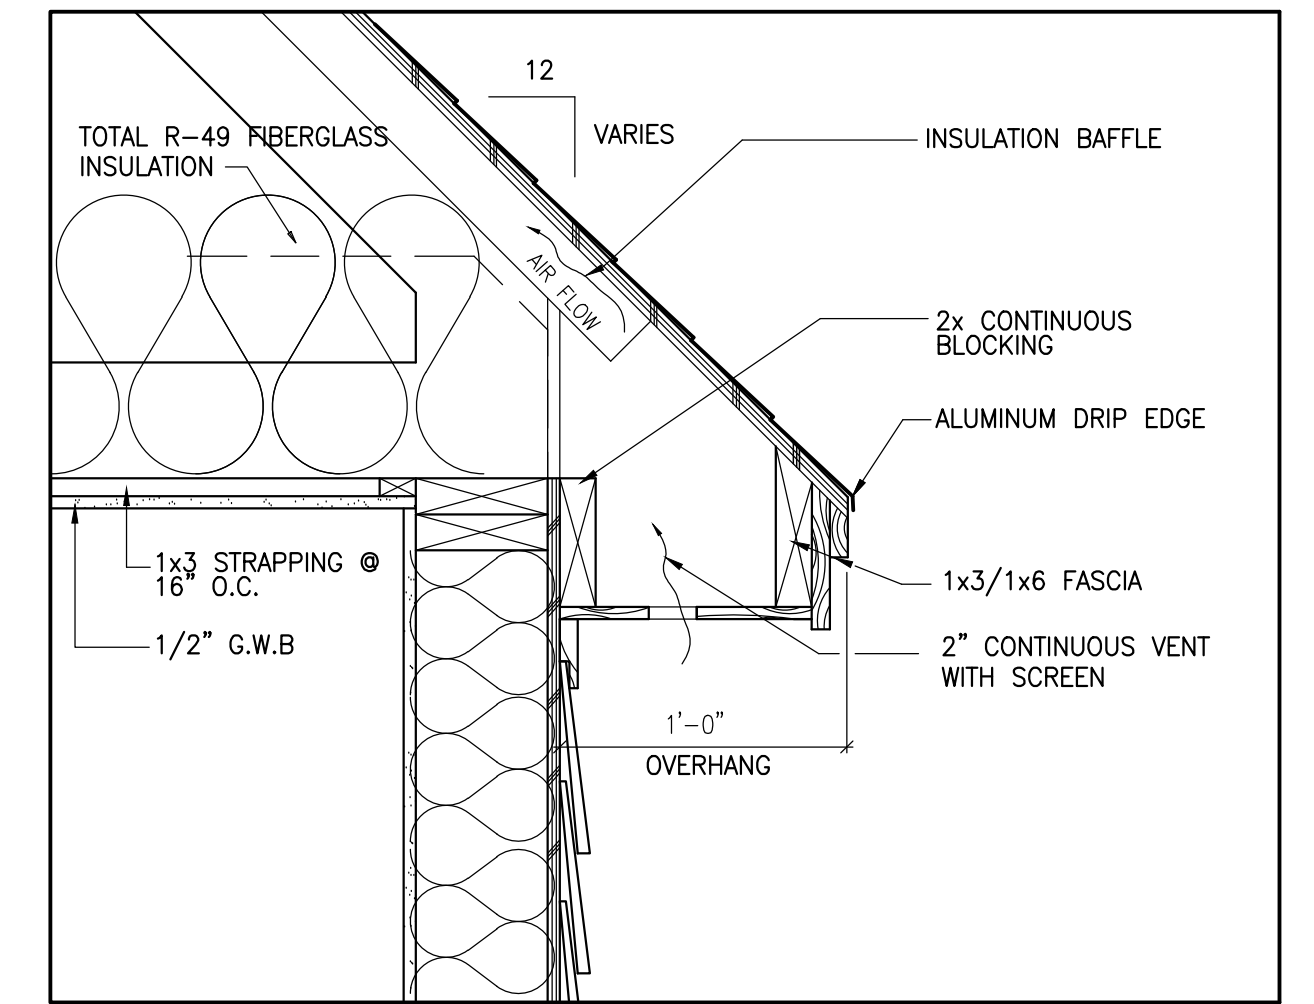

1 EAVE DETAIL SCALE: 1 1/2" = 1'-0"

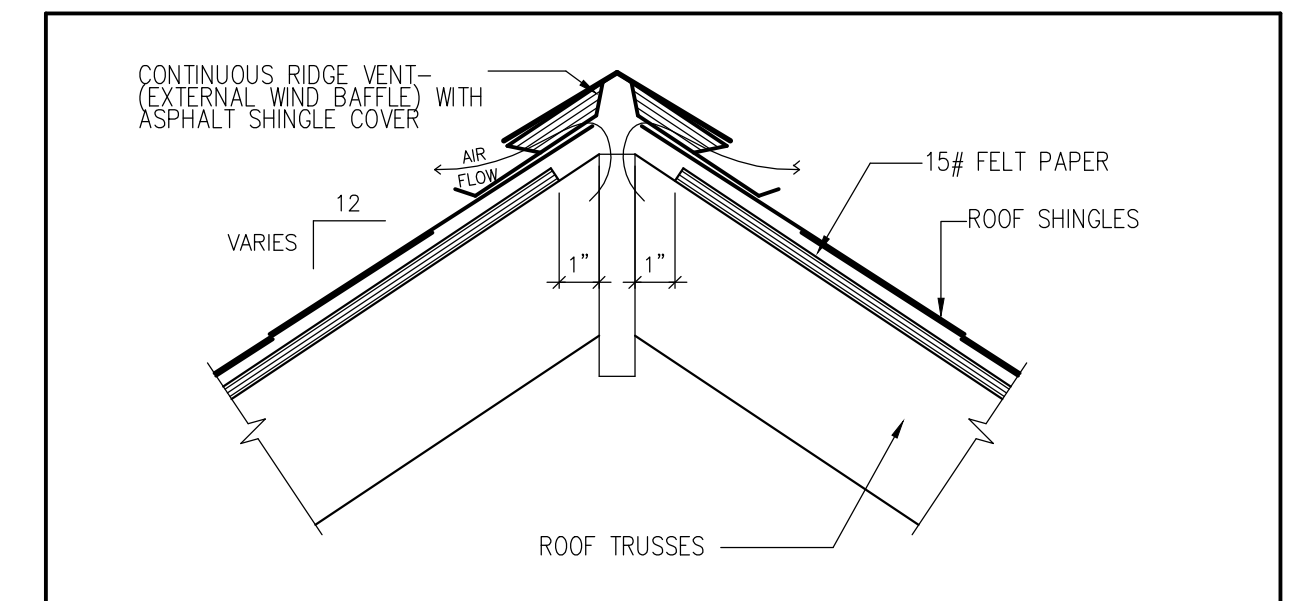

2 RIDGE VENT DETAIL SCALE: 1 1/2" = 1'-0"

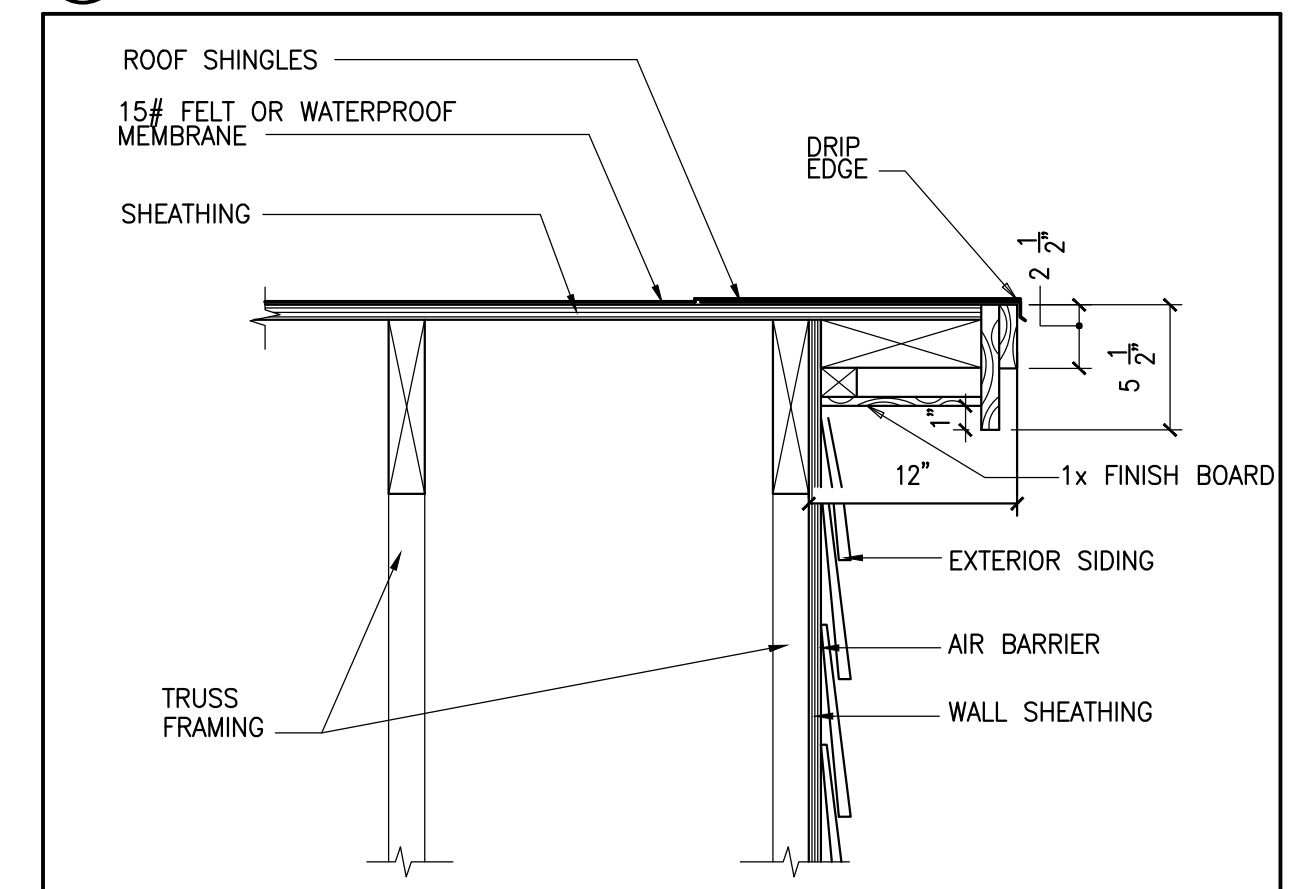

3 RAKE DETAIL SCALE: 1 1/2" = 1'-0"

LOT 5 BALLPARK
 PORTLAND, MAINE

DRAWINGS THIS SHEET
 FIRST FLOOR PLAN
 DETAILS

A1

08/25/13