

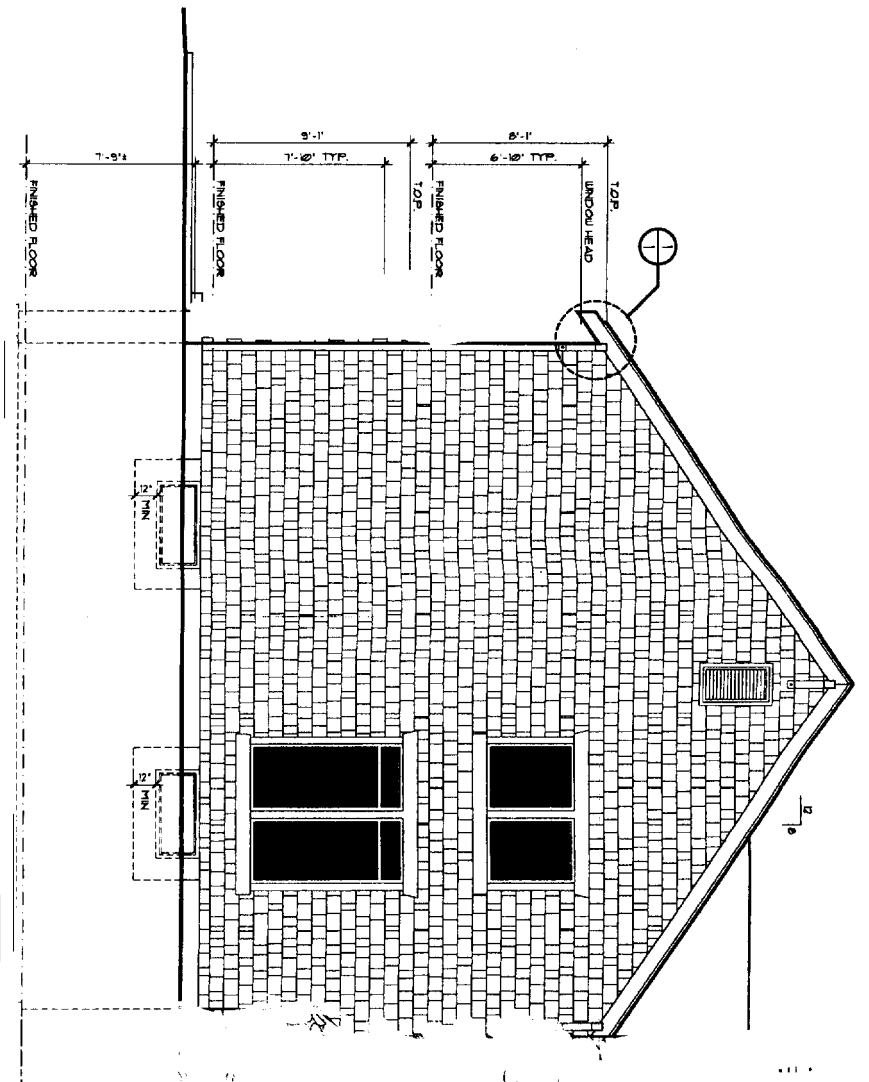



1 EAVE BRACKET
 SCALE: 3/4" = 1'-0"
 FINISHES

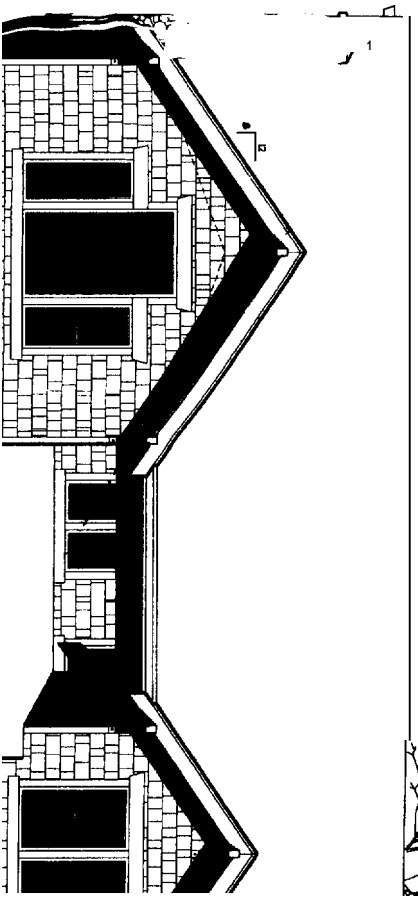


LEFT ELEVATION
 SCALE: 1/4" = 1'-0"

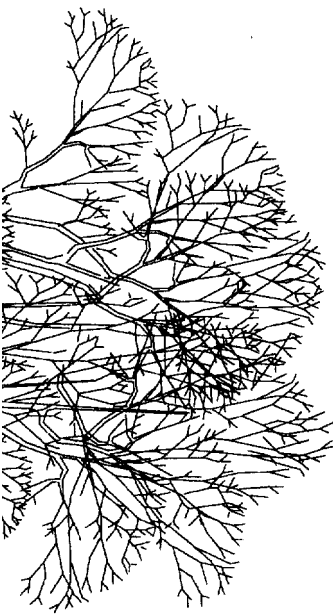


CHIMNEY TO EXTEND 24" ABOVE
 ANY ROOF WITHIN 6" HORIZONTAL
 ROOFING MATERIAL
 (SEE ROOF PLAN)
 5/8" LUTTER ON 2" X 8" FASCIA
 C/W DOWNPOUTS (SEE ROOF PLAN)
 5/4" X CEDAR CORNER BOB
 CEDAR SHAKES/SLATS
 THE TYPE OF EXTERIOR FINISH, THE
 INSTALLATION AND THE WATERPROOFING
 DETAILS ARE ALL TO BE THE R/L.
 THIS DESIGNER ASSUMES NO RESPONSIBILITY
 FOR THE INTEGRITY OF THE BLDG ENVELOPE

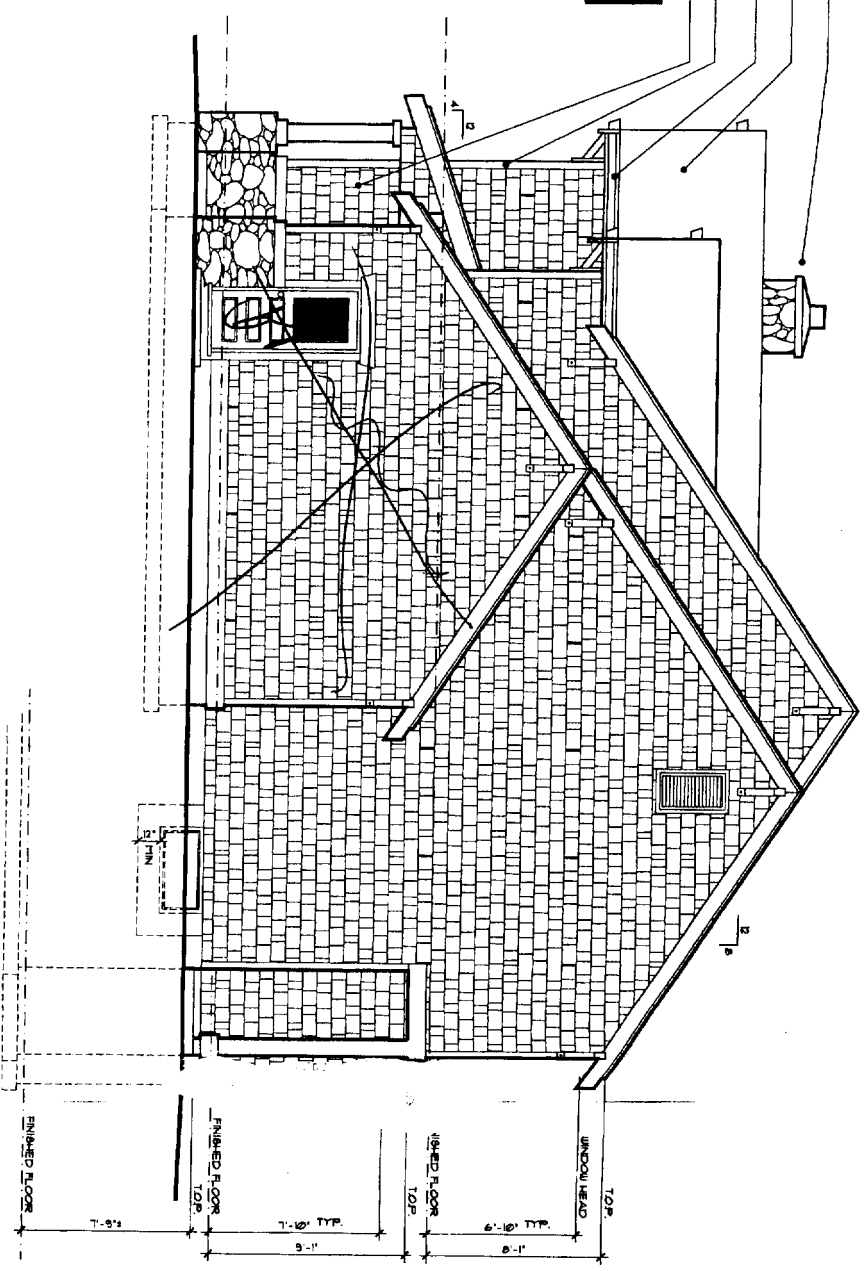


RIGHT SIDE ELEVATION
 SCALE 1/4" = 1'-0"


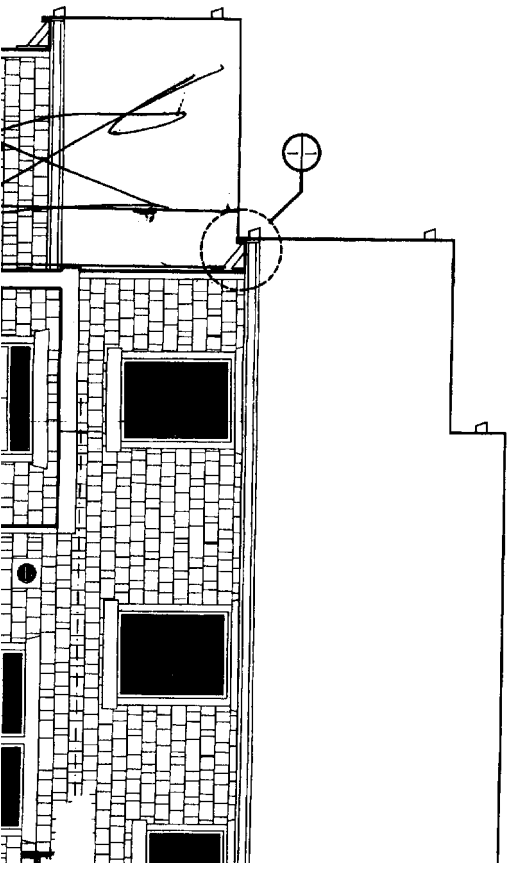


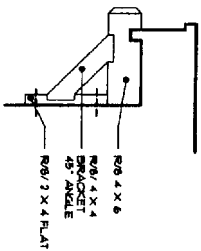

① EAVE BRACKET
SCALE: 3/4" = 1'-0"

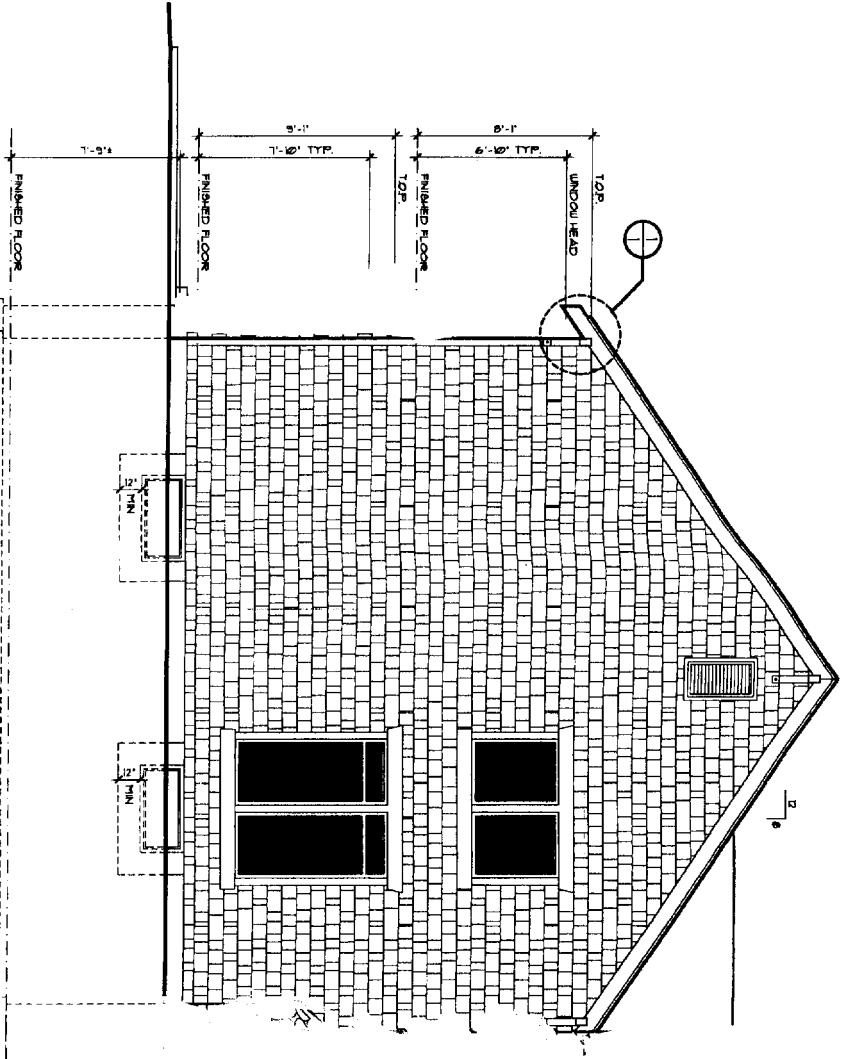


LEFT ELEVATION
SCALE: 1/4" = 1'-0"

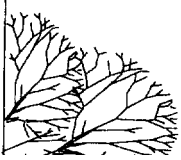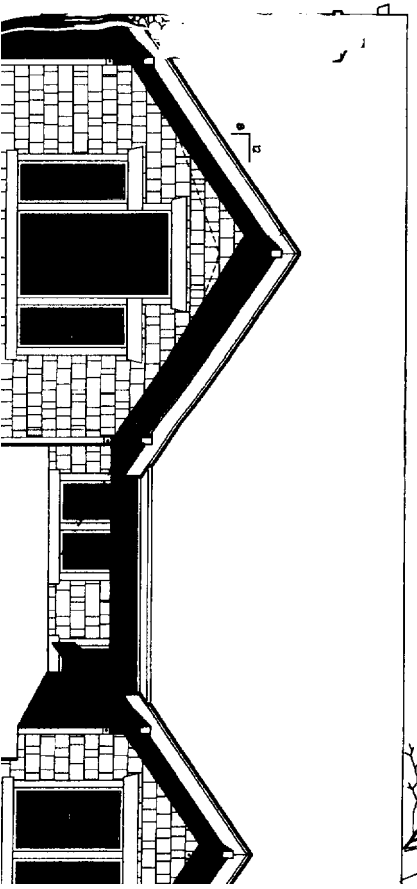



CHIMNEY TO EXTEND MIN. 24" ABOVE
 ANY ROOF WITHIN 90° HORIZONTAL
 ROOFING MATERIAL (SEE ROOF PLAN)
 6" I. BUTTER ON 2" X 8 FASCIA
 CU DOWNPOUTS (SEE ROOF PLAN)
 5/4" X CEDAR CORNER BOARDS
 CEDAR SHINGLES

THE TYPE OF EXTERIOR FINISH, THE
 NO DETAIL ON AND THE WATERPROOFING
 RESPONSIBILITY OF THE FINISHES.
 THIS DESIGNER ASSUMES NO RESPONSIBILITY
 FOR THE INTEGRITY OF THE BLDG ENVELOPE

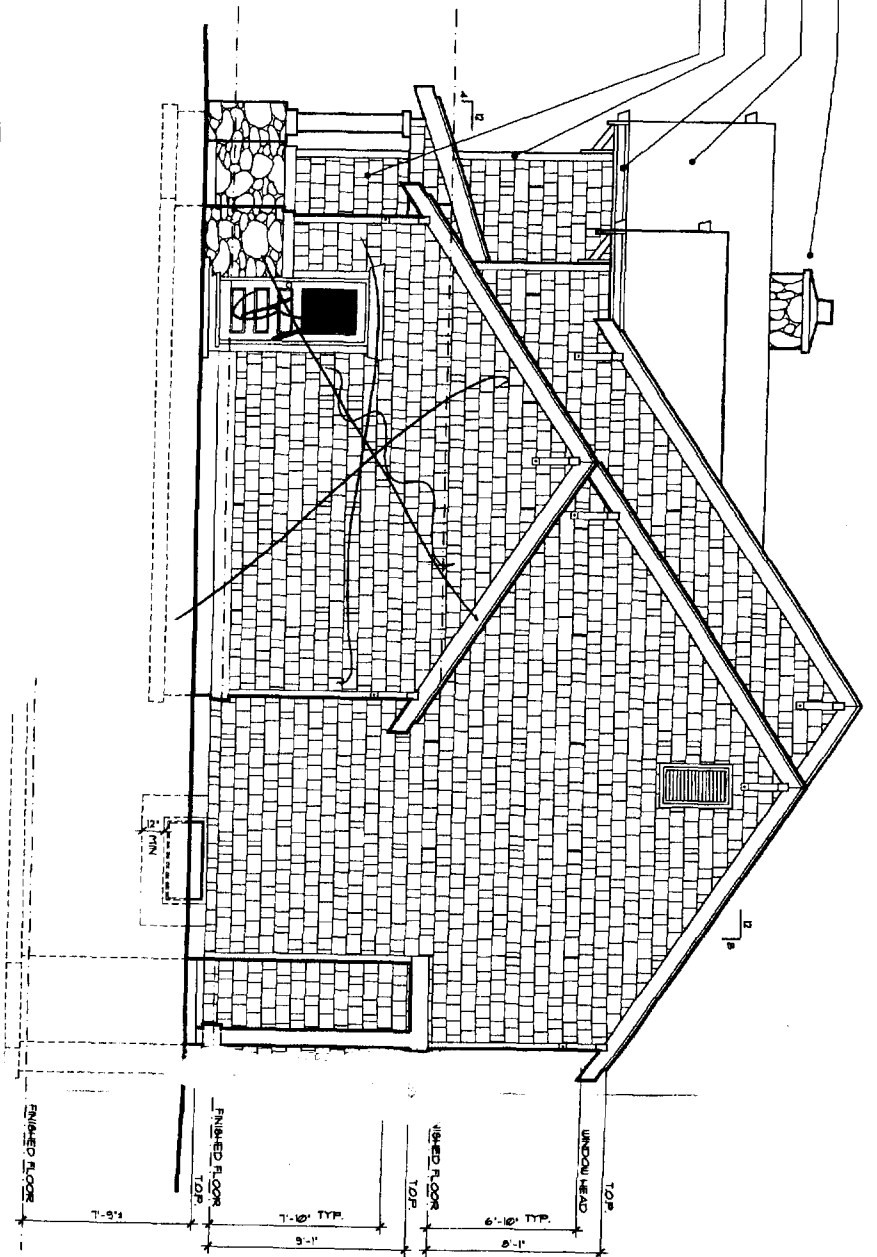

RIGHT SIDE ELEVATION
 SCALE 1/4" = 1'-0"

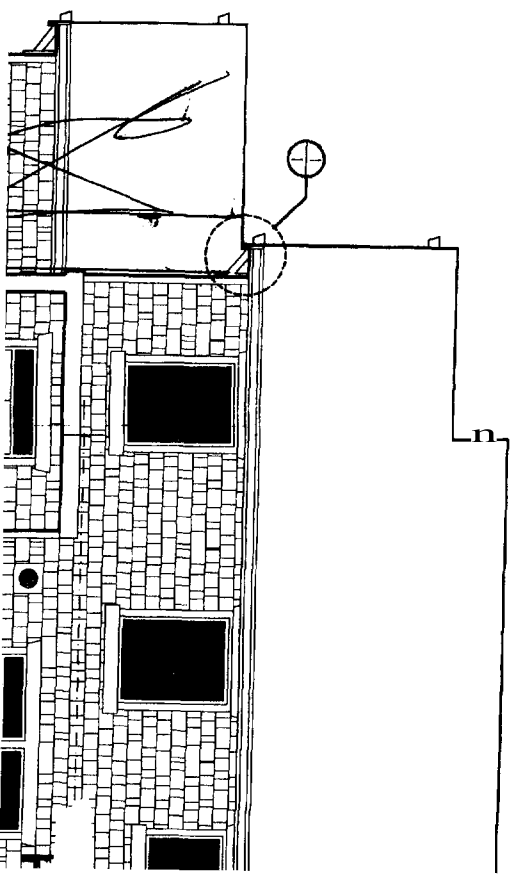

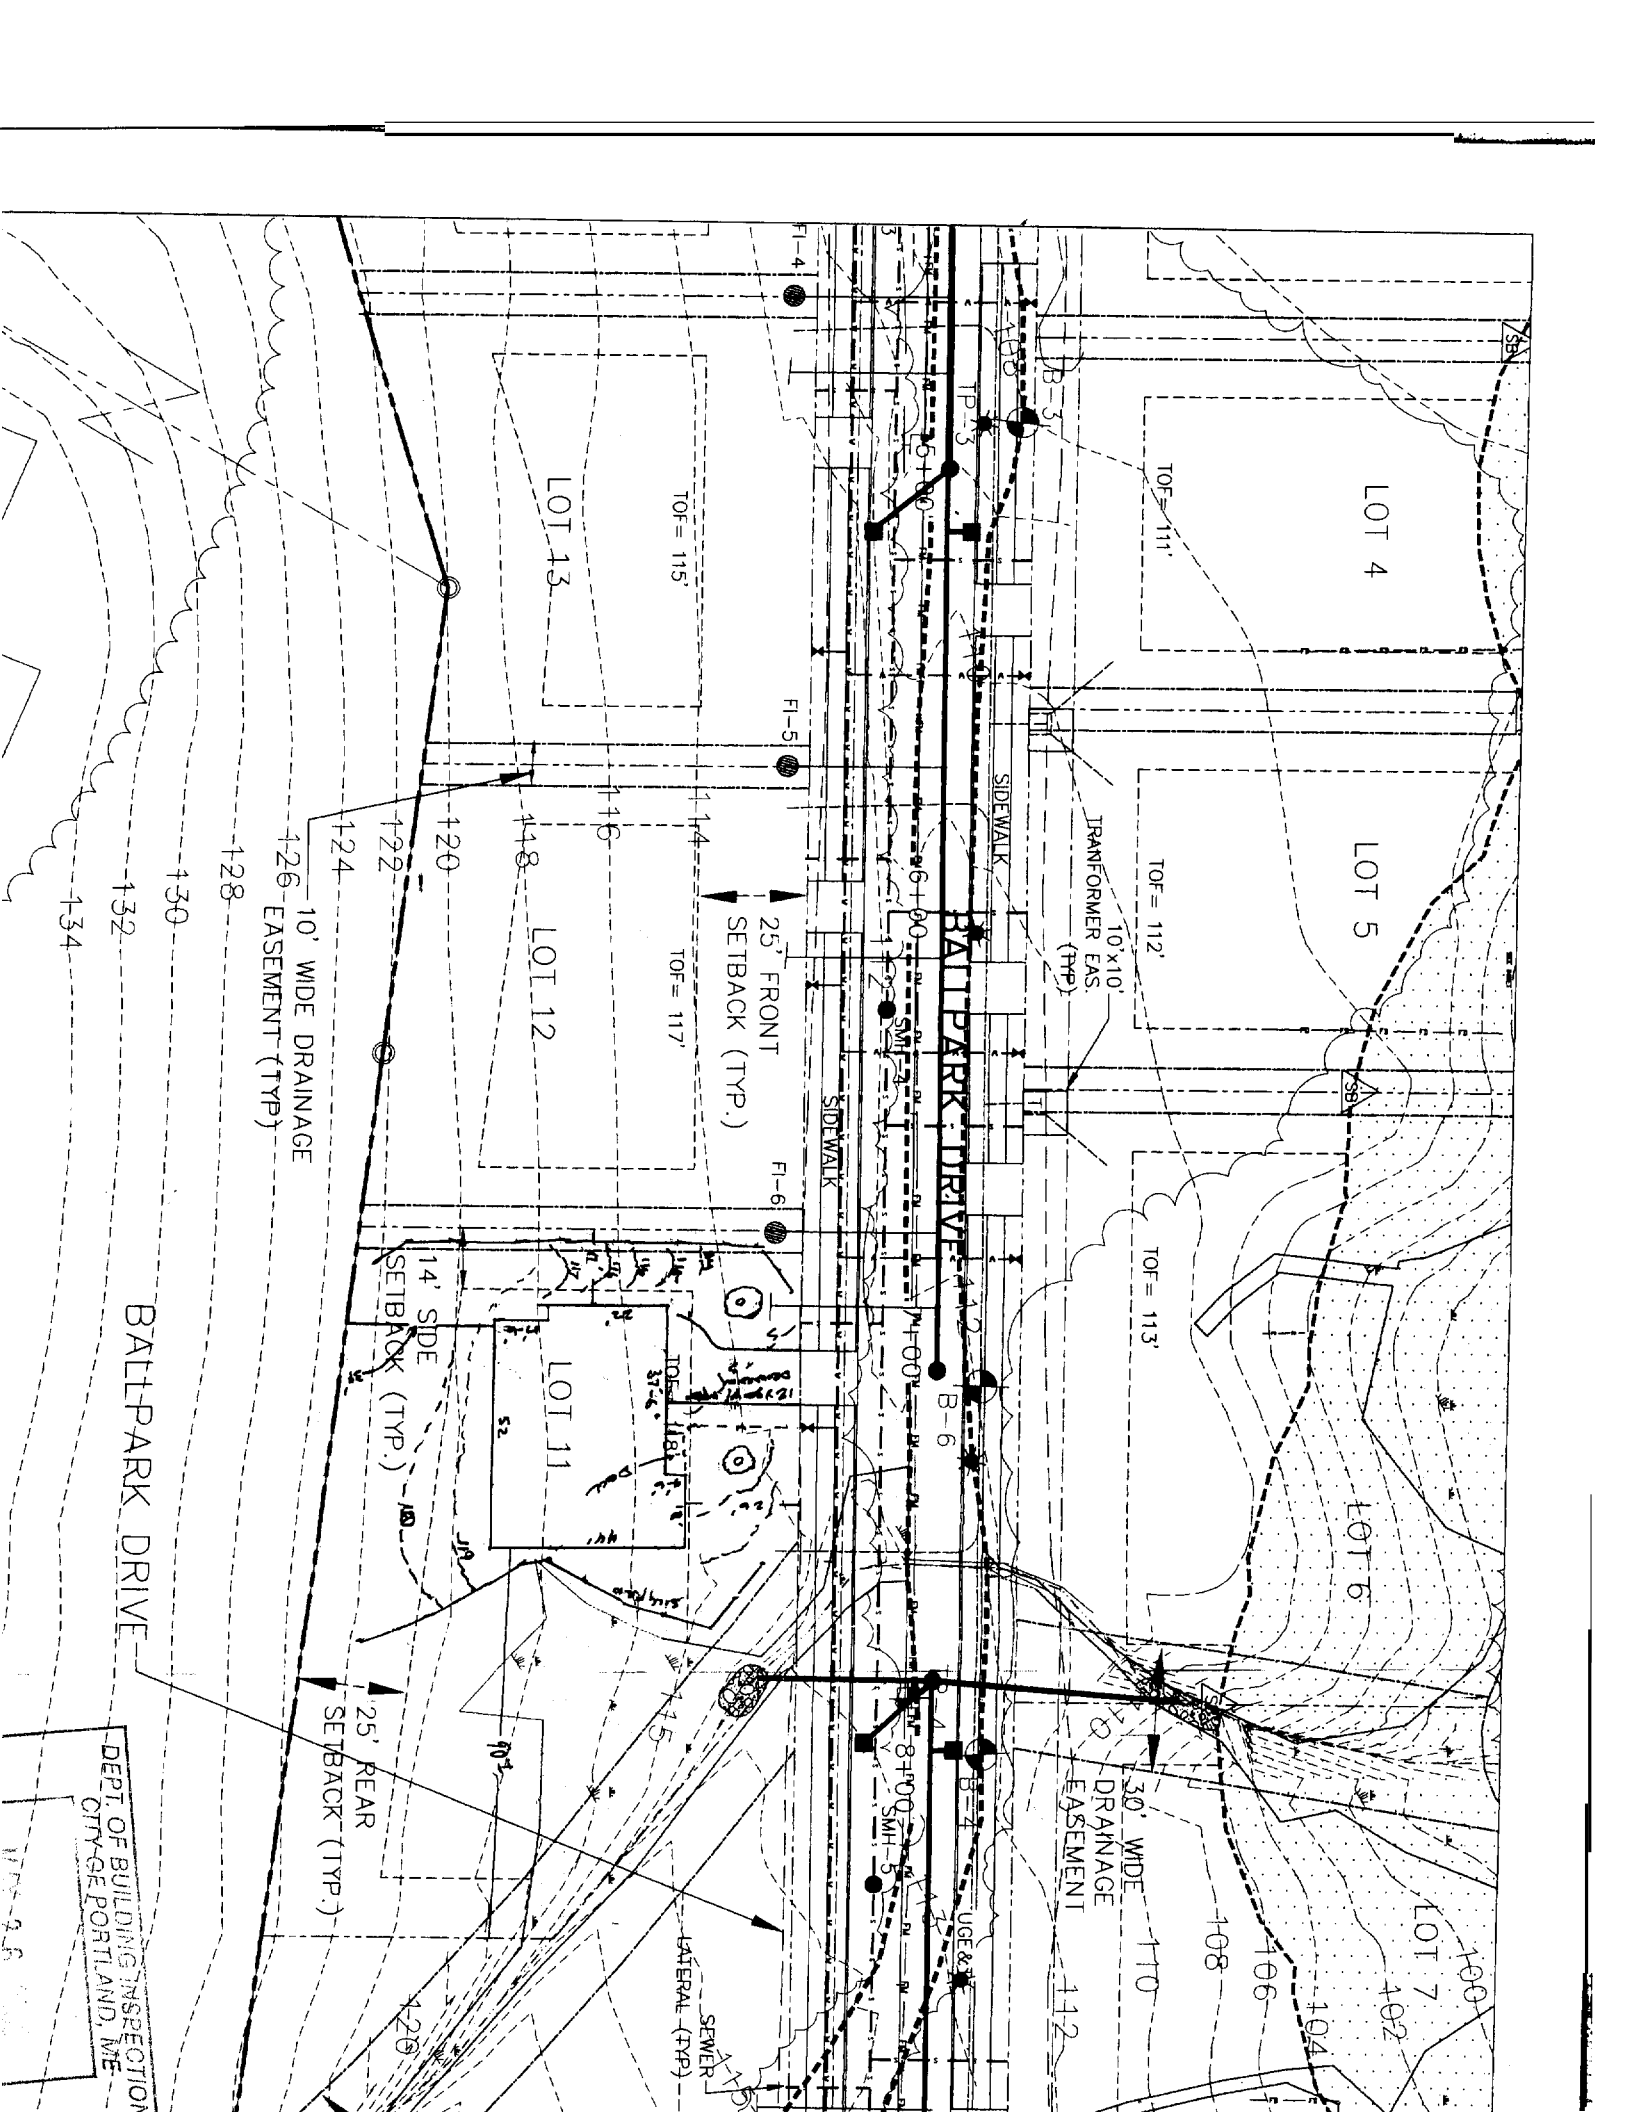

LOT 4

LOT 5

LOT 6

LOT 7

LOT 13

LOT 12

LOT 11

TOF = 111'

TOF = 112'

TOF = 113'

TOF = 115'

TOF = 117'

TOF = 118'

10' WIDE DRAINAGE EASEMENT (TYP)

30' WIDE DRAINAGE EASEMENT

25' FRONT SETBACK (TYP)

14' SIDE SETBACK (TYP)

25' REAR SETBACK (TYP)

BALLPARK DRIVE

DEPT. OF BUILDING INSPECTION
CITY OF PORTLAND, ME