


QUALITY DESIGN POOLS

GENERAL SPECIFICATIONS	
SIZE	18' x 26' DEPTH 3' to 6'
SQ. FT.	468 PERIMETER 88
VOLUME	15,600
MACHINE	TRACTOR <input type="checkbox"/> BACKHOE <input checked="" type="checkbox"/>
STUMPS #	N/A LOADS #
FILL	AWAY <input checked="" type="checkbox"/> D.O.P. <input type="checkbox"/>
GRADING	YES <input type="checkbox"/> NO <input checked="" type="checkbox"/> HRS
RAISED BEAM	N/A ft. 6" ft. 12"
LIGHT #	1 LED 110v <input checked="" type="checkbox"/> 12v <input type="checkbox"/>
FILTER HAY.	CARTRIDGE SIZE
PUMP HAY.	TRISTAR SIZE 3/4 hp.
SKIMMER #	2 1 1/2" <input checked="" type="checkbox"/> 2" <input type="checkbox"/>
RETURNS #	3 1 1/2" <input checked="" type="checkbox"/> 2" <input type="checkbox"/>
POOL CLEANER	STUB PLUMB.
MAIN DRAIN	2 w/HYDRO VALVE
SEPARATION TANK	YES <input type="checkbox"/> NO <input checked="" type="checkbox"/>
HEATER	HEAT PUMP BTU HP21254T
NAT	<input type="checkbox"/> PRO <input type="checkbox"/> OIL <input type="checkbox"/> IN <input type="checkbox"/> OUT <input type="checkbox"/>
HYDRO THERAPY SPA	
SIZE	JETS
SKIMMER	YES <input type="checkbox"/> NO <input type="checkbox"/>
MAIN DRAIN	<input type="checkbox"/> SKIM <input type="checkbox"/> PUMP <input type="checkbox"/>
LIGHT	110v <input type="checkbox"/> 12v <input type="checkbox"/>
AIR BLOWER	YES <input type="checkbox"/> NO <input checked="" type="checkbox"/>
COPING CANTILEVER	
TILE TBD.	
BOARD	N/A SIZE COLOR
LADDER	DEEP END BENCH
STEP RAIL	fig. 4 <input type="checkbox"/> INSTEP <input type="checkbox"/>
CHLORINATOR HAY.	GOLDLINE SALT
TIME CLOCK	120v <input type="checkbox"/> 220v <input checked="" type="checkbox"/>
ROPE RINGS w/ROPE & FLOATS	YES
BACKWASH	N/A
DECK by:	QUALITY DESIGN
	4 1/2" w/CANTILEVER EDGE
FENCE by:	EXISTING
ELEC. by:	OTHERS
TREES by:	OTHERS
* SOLAR COVER w/ REEL	

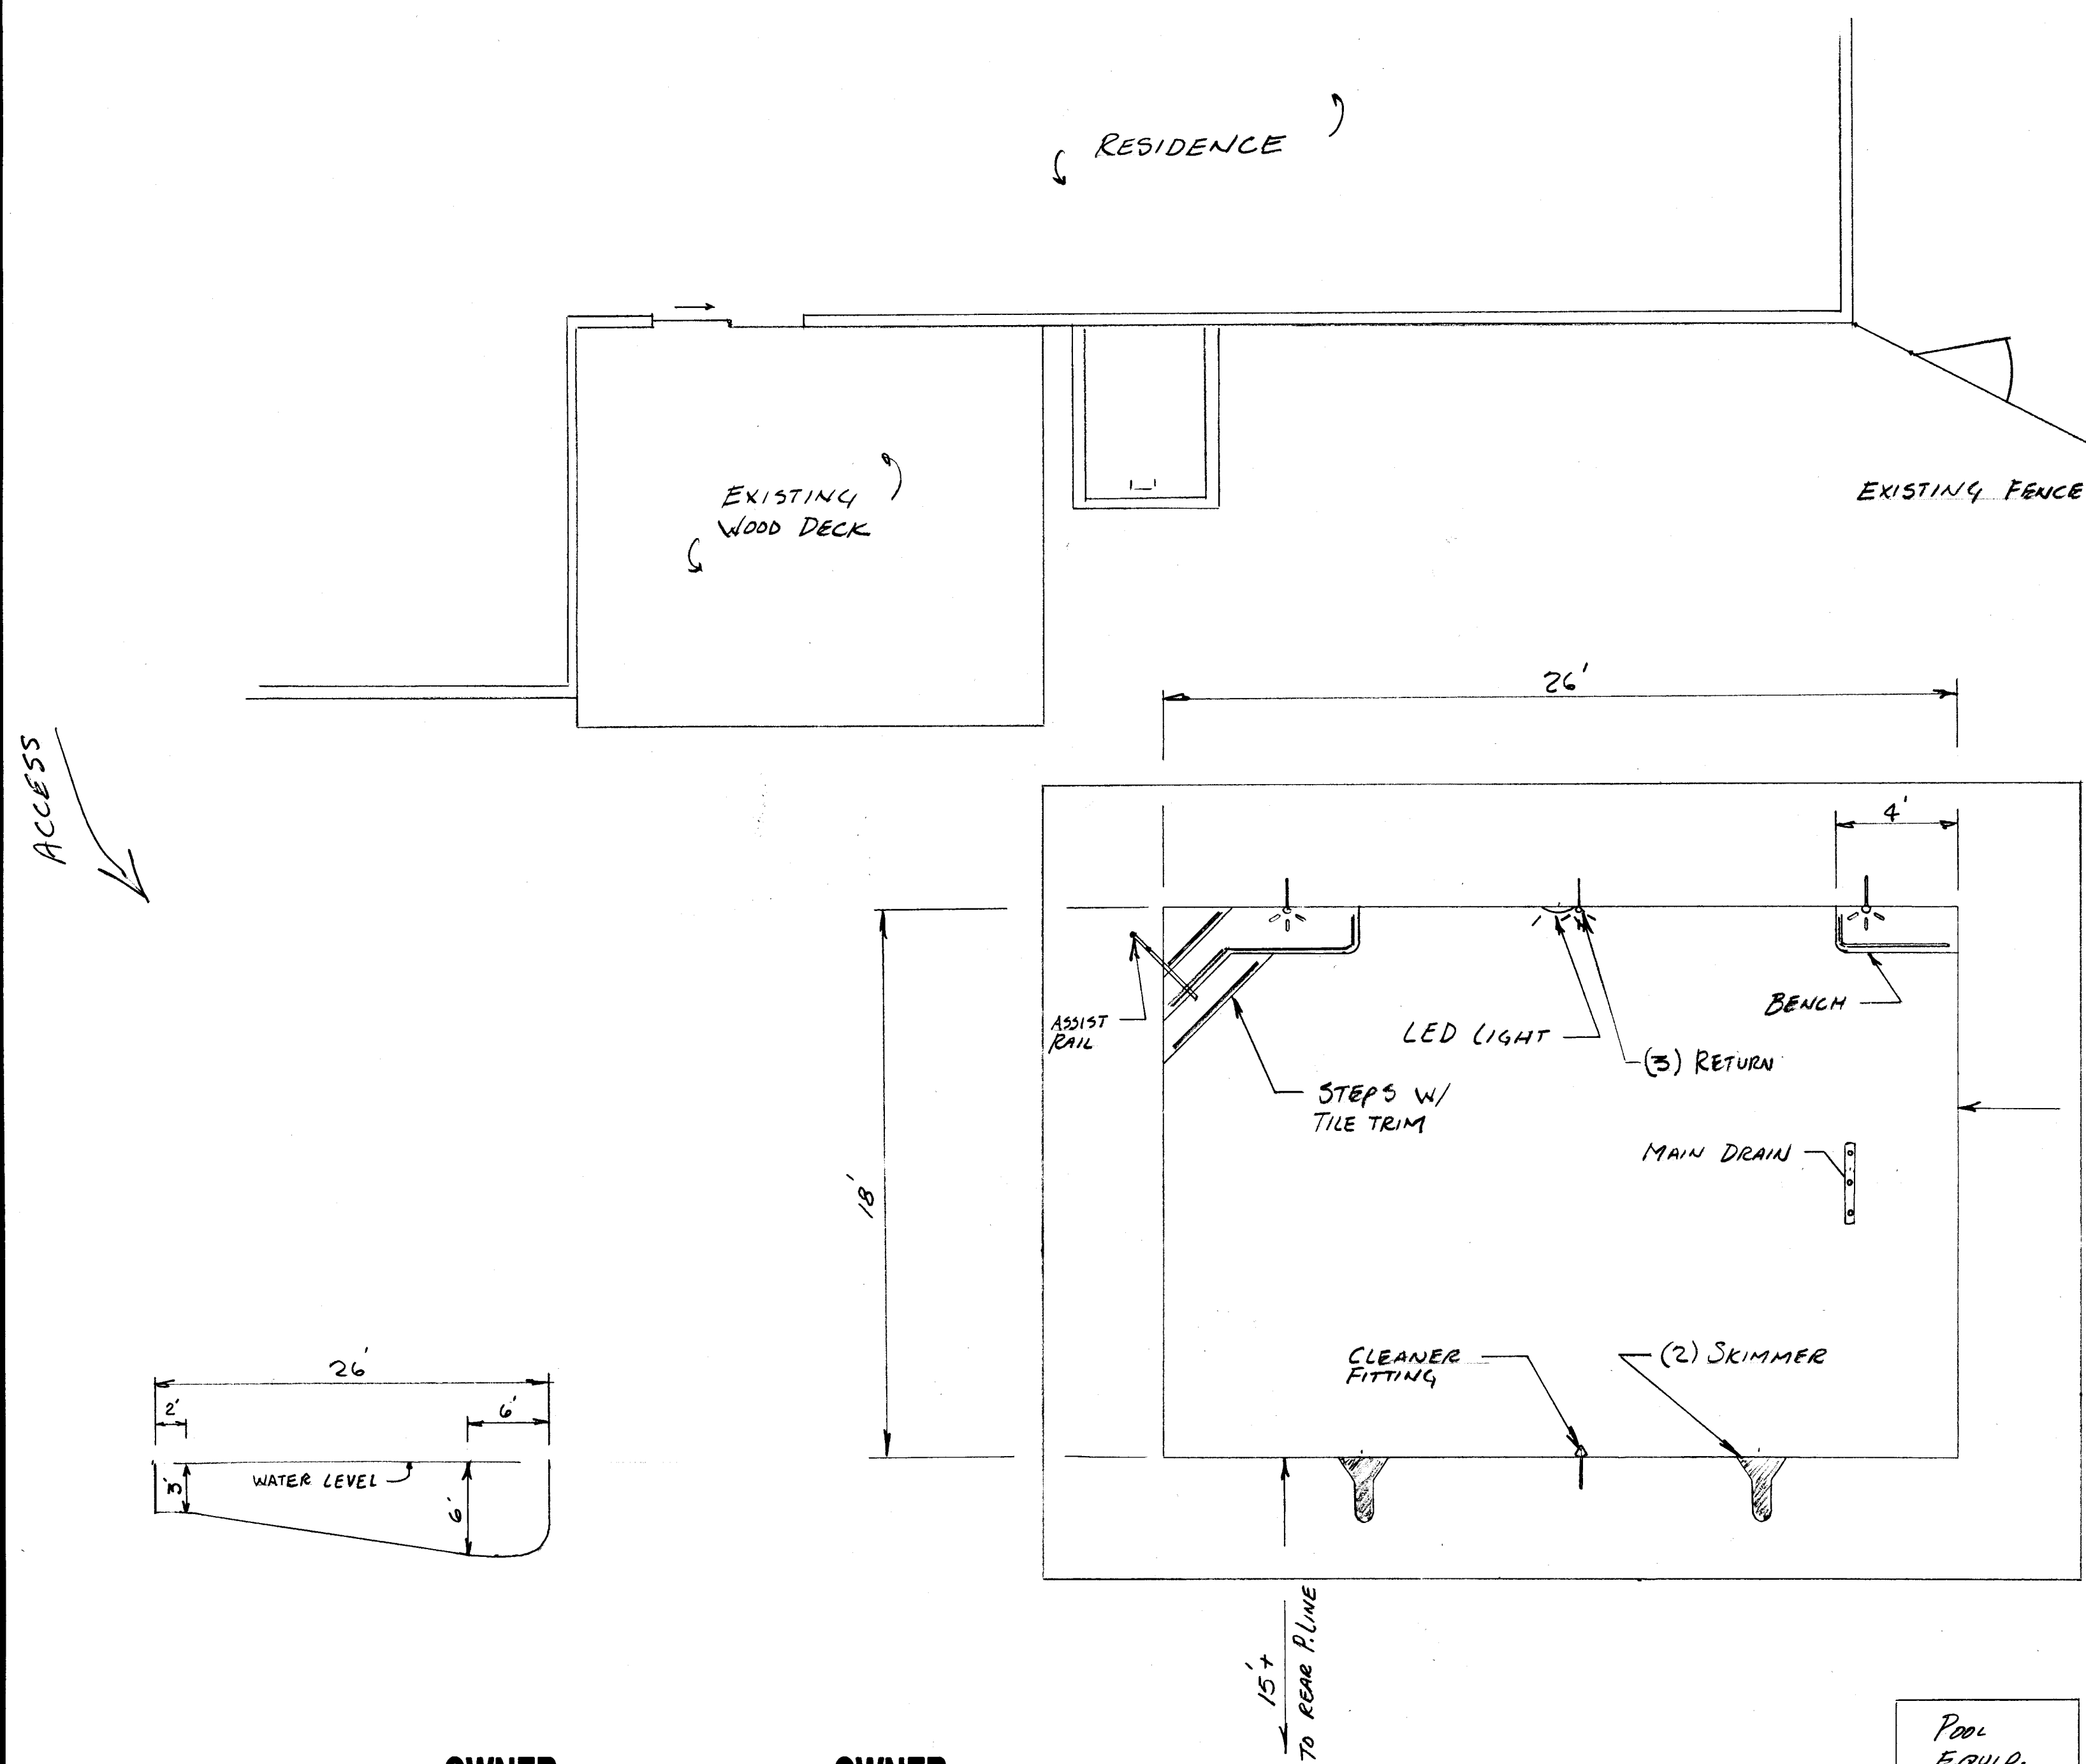

OWNER:

WET DOWN CONCRETE SHELL AT LEAST TWICE DAILY FOR 7 DAYS. DO NOT TURN ON POOL LIGHT WHEN POOL IS EMPTY.

OWNER:

POOL AREA TO BE FENCED, PER COUNTY OR CITY ORDINANCE. GATES TO BE SELF CLOSING AND SELF LATCHING. BY OWNER

SCALE 1/4" = 1'

POOL EQUIP. AREA

SALESMAN	CCP III	
DWN. BY	CCP III	
DATE	9.28.15	WATER FOR GUNITE ON SITE
JOB NO.	SET BACKS	FR. SIDE 10' REAR 10'
SWIMMING POOL FOR		
NAME	SUE BAKER & PAM BURNSIDE	
ADDRESS	64 LESTER DR.	
TOWN	PORTLAND	STATE ME ZIP 04103
JOB ADDRESS		
TOWN	STATE	ZIP
RES. PHONE	207.632.2847	BUS. PHONE
E-MAIL	SANDSTONE@MAINE.PR.COM	
QUALITY DESIGN		
Swimming Pools		
106 Perimeter Road, Nashua, N.H. 03063		
(603) 880-4888 Sales		(603) 889-1630 Fax