



PRIOR TO PROJECT

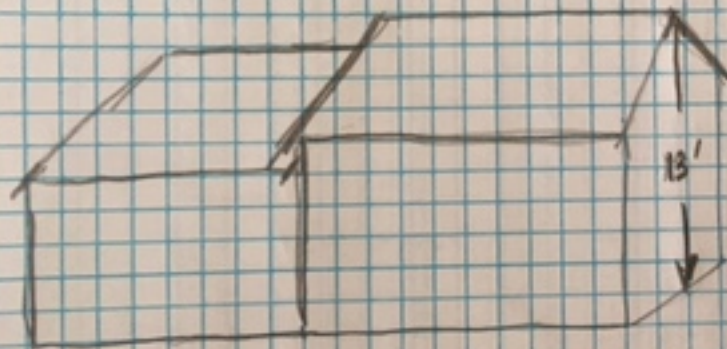

Post PROJECT  
Elevation change

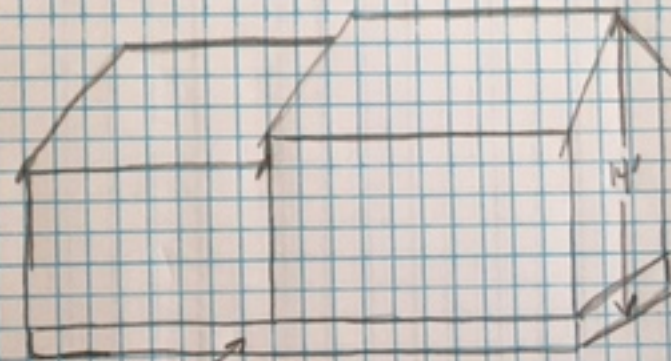

5" slab with 8" walks