


over garage has hidden staircase

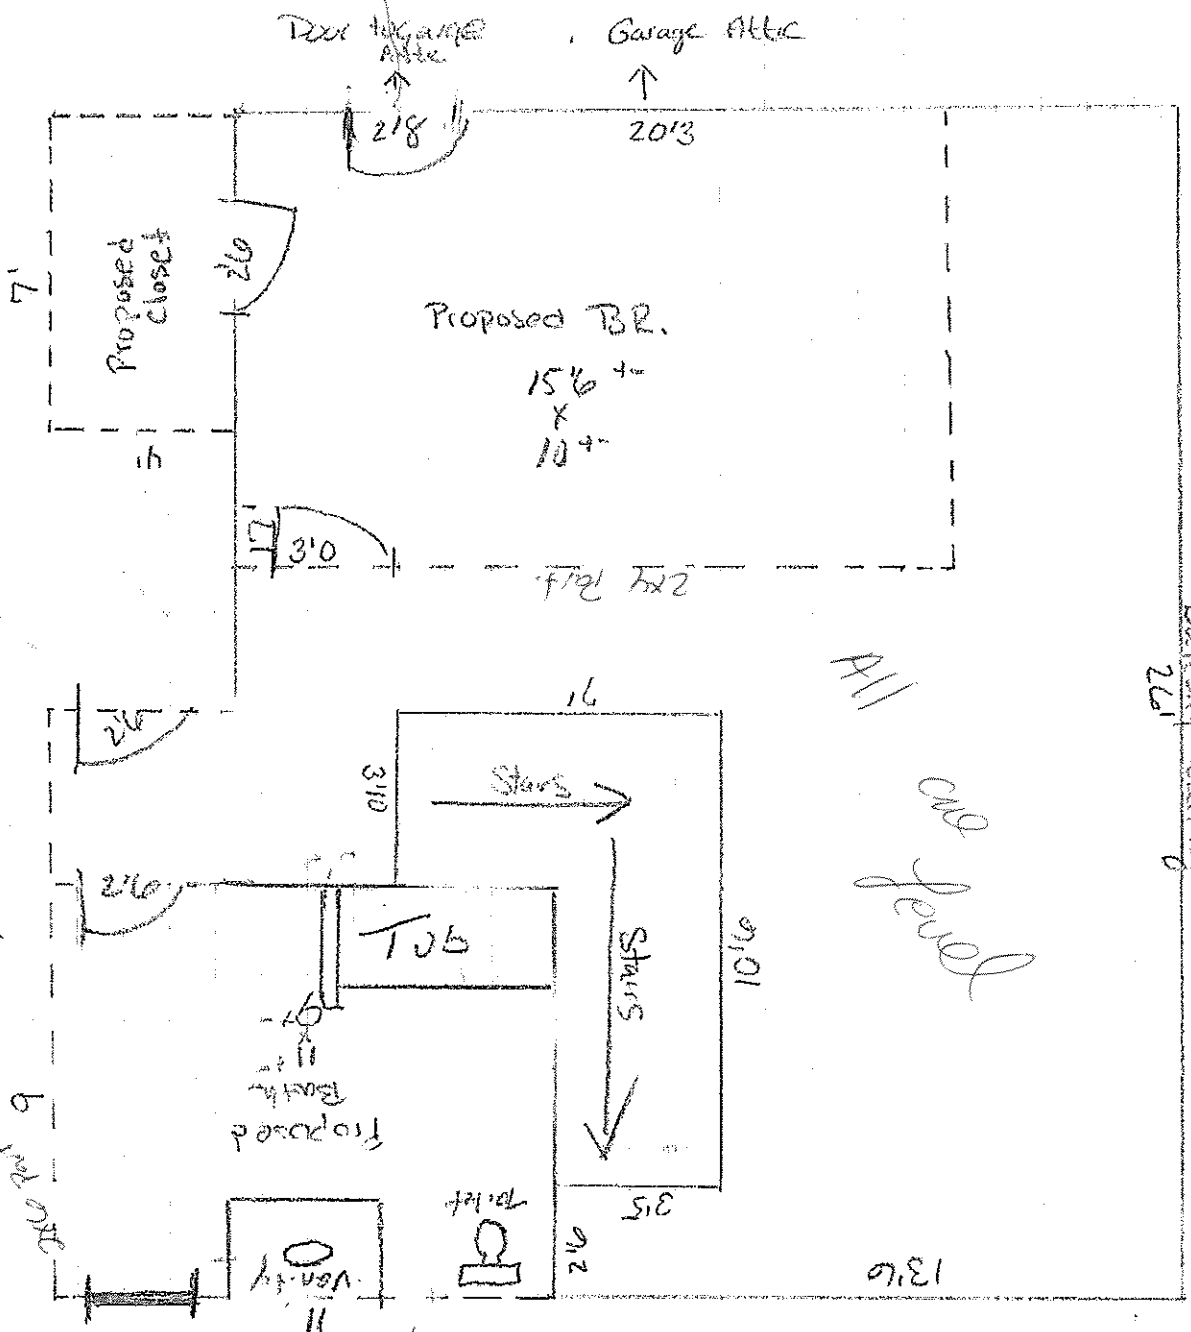

Proposed Bedroom In Existing Finished Loft Area

24 Parsons Pond
 Don + Linda Mairs
 Model J Garage or
 Contractor

Unfinished Attic Space
 3'3" x 3'3" partition

All on floor

Balcony Railing
 2'6"

2'6" Part

2-21 basal

13'6"

10'0"

11'

3'10"

Proposed Bath

Tub

Toilet

Vanity

Proposed Closet

Proposed BR.

15'6" ±
 x
 10'4"

2'0" x 2'3"

Door to Garage Attic

Garage Attic

2'8"

2'0"

2'6"

3'0"

2'6"

2'6"

Stairs

Stairs

2'2"

3'5"

7'

5'

6'

3'3" x 3'3"

Unfinished Attic Space