


Typical outside walls - 6" wood studs
with fiberglass insulation, drywall &
wood clapboard siding

Ground mounted multi-unit compressor

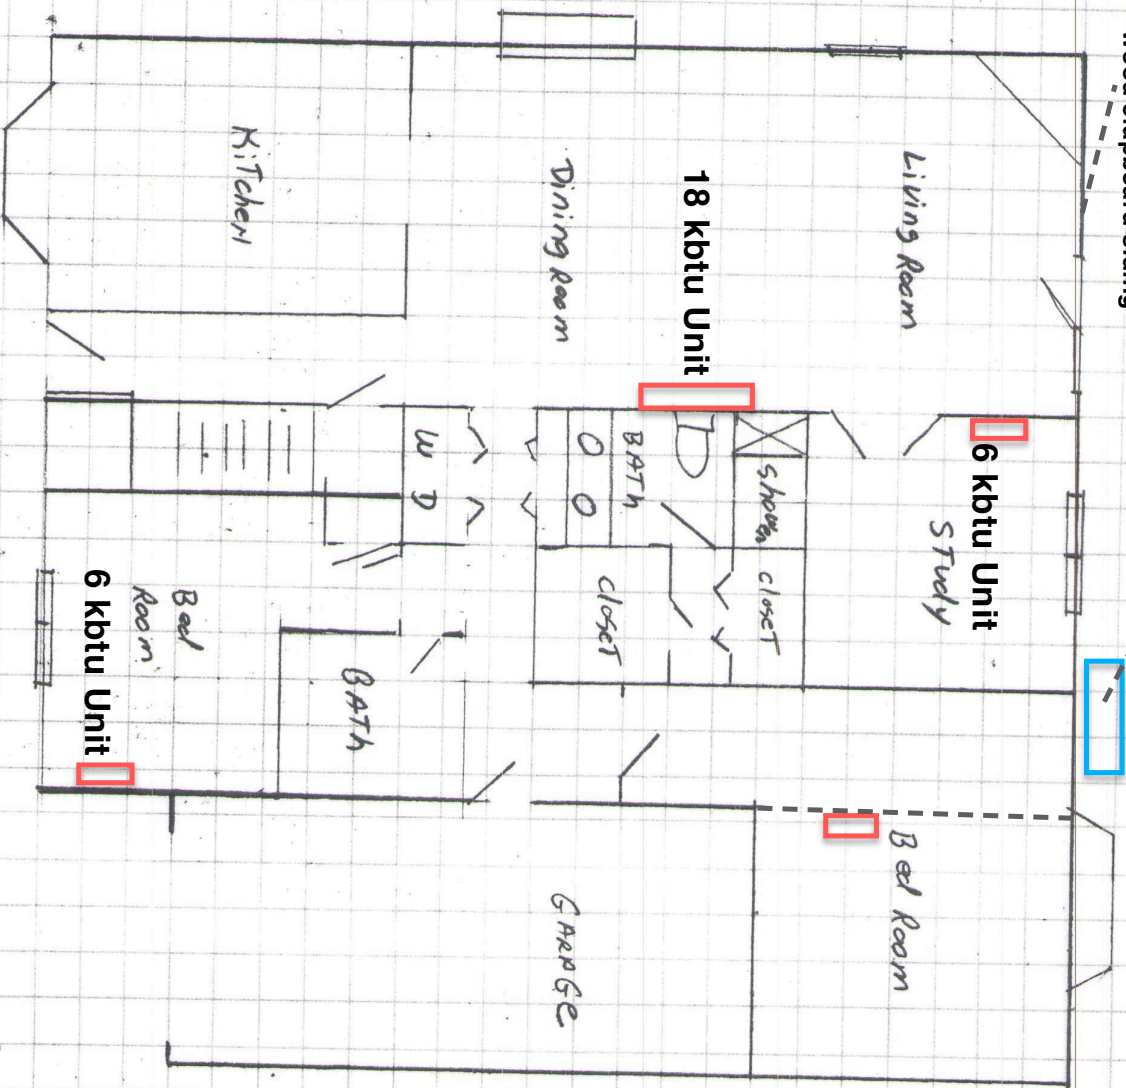

1 Square = 2'

1st Floor
11 Wakely Ct, Portland

Available to serve you with Budget Prices, Window Detailing and Spec Writing



ENTRY DOOR SYSTEM
Wood and Steel
Hinged French Patio Doors

Andersen "Rain Sensitized"
Automatic Closing
DOOR WINDOWS