


**2nd Floor**  
**11 Wakely Ct, Portland**

1 Square = 2'

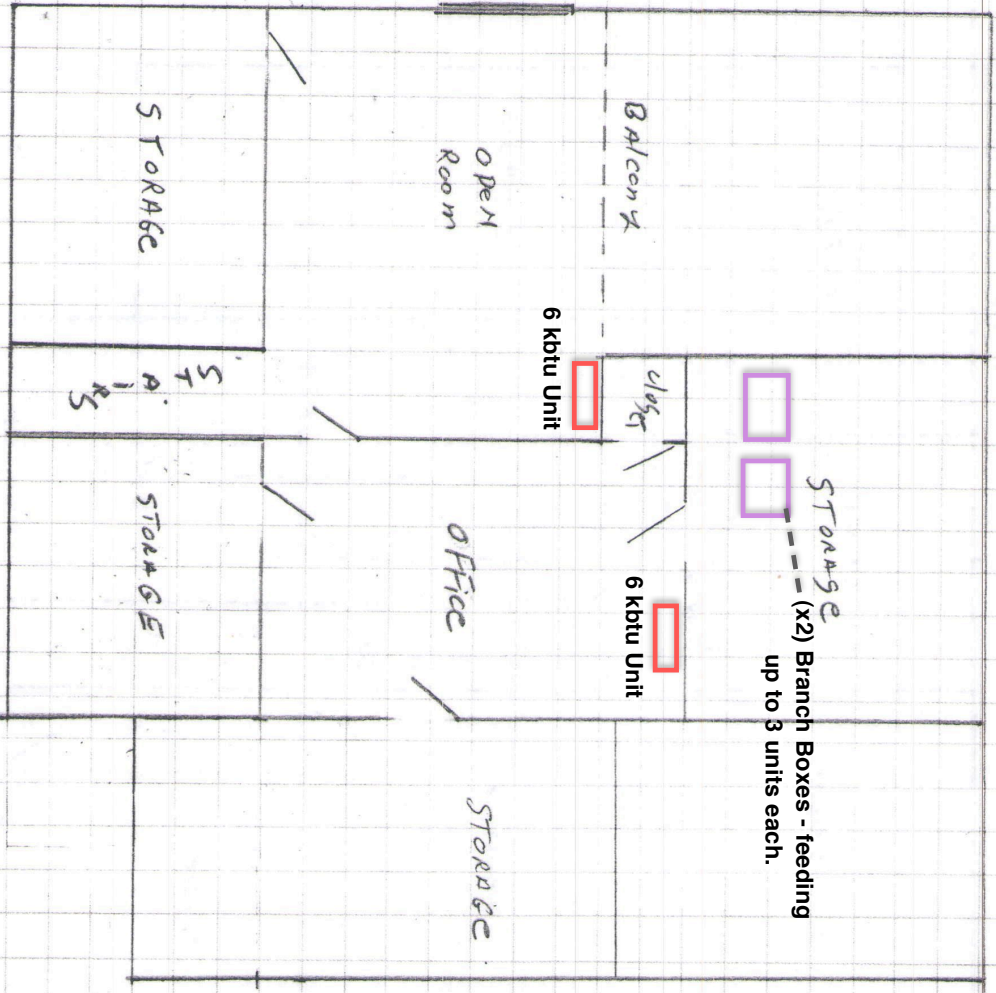

*Available to serve you with Budget Prices, Window Detailing and Spec Writing*



**ENTRY DOOR SYSTEM**  
 Wood and Steel  
 Hinged French Patio Doors

**Andersen "Rain Sensitized"**  
 Automatic Closing  
 DOOR WINDOWS