

Production will not begin without a signed and checked approval on all final layouts and a signed proposal.

Please proof this layout carefully, check the appropriate box, sign and date.

Submit completed layout form to info@MLGsigns.com or fax to 603-588-8302


SIGNED _____

DATE _____

RH
 @2017

- APPROVED
- CORRECTIONS (send new layout)
- REJECTED

Questions?
 Call Maineline Graphics at 603-588-3177
 or email info@MLGsigns.com
 All original artwork is the copyrighted property of
 Maineline Graphics, LLC, and all rights are reserved
 until services rendered to client are paid in full.

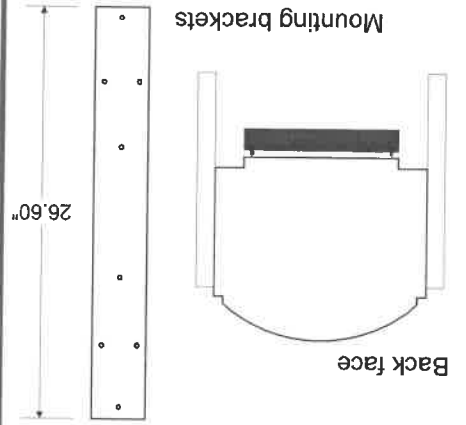

- COLORS**
- Clear coat
 - White
 - Midnight blue

MOUNTING
 Posts are direct burial with concrete footer.

DESCRIPTION
 2 single face signs.
 3/4\" thick PVC sign.
 Painted blue background with white vinyl text and graphics.
 Remaining text is blue vinyl.
 1/8\" thick aluminum brackets.
 8' tall, 4\" x 4\" aluminum posts.

Main ID Sign
 Scale 1:12

North Deering Gardens
 246 Auburn Street, Unit 165
 Portland, ME 04103