


**CONDUIT SCHEDULE**  
 (A) 2" PANEL GEP AC POWER  
 (B) 2" GENERATOR CONTROLS  
 (C) 3" GENERATOR OUTPUT POWER  
 (D) 4" FUEL CONTAINMENT PIPING

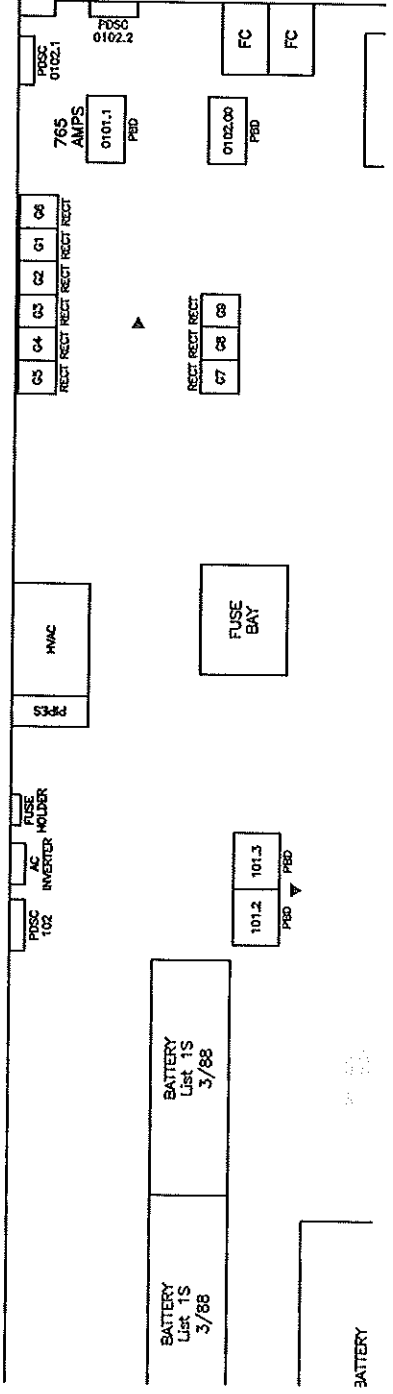

BATTERY