


# First Lutheran Church page 13 Electrical

- WIRE COLOR
- BK - BLACK
  - YV - YELLOW
  - GR - GREEN
  - BL - BLUE
  - GY - GRAY
  - BR - BROWN
  - GRY - GRAY
  - PR - PURPLE
  - OR - ORANGE
  - RD - RED
  - WH - WHITE
  - PK - PINK

NOTES

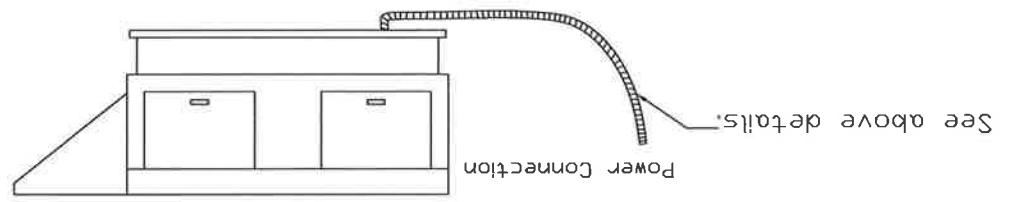

<p>120 V 1 PH. Disconnect Switch Gal-flex conduit (in unit) Factory wiring Customer supplied wiring BK WH GR</p>	<p>240 V 1 PH. Disconnect Switch Gal-flex conduit (in unit) Factory wiring Customer supplied wiring BK RD GR</p>	<p>208/460/600 V 3 PH. Disconnect Switch Gal-flex conduit (in unit) Factory wiring Customer supplied wiring BK BK BK GR</p>

Component Identification  
Label Description  
Location