


First Lutheran Church Page 5

Hood specs

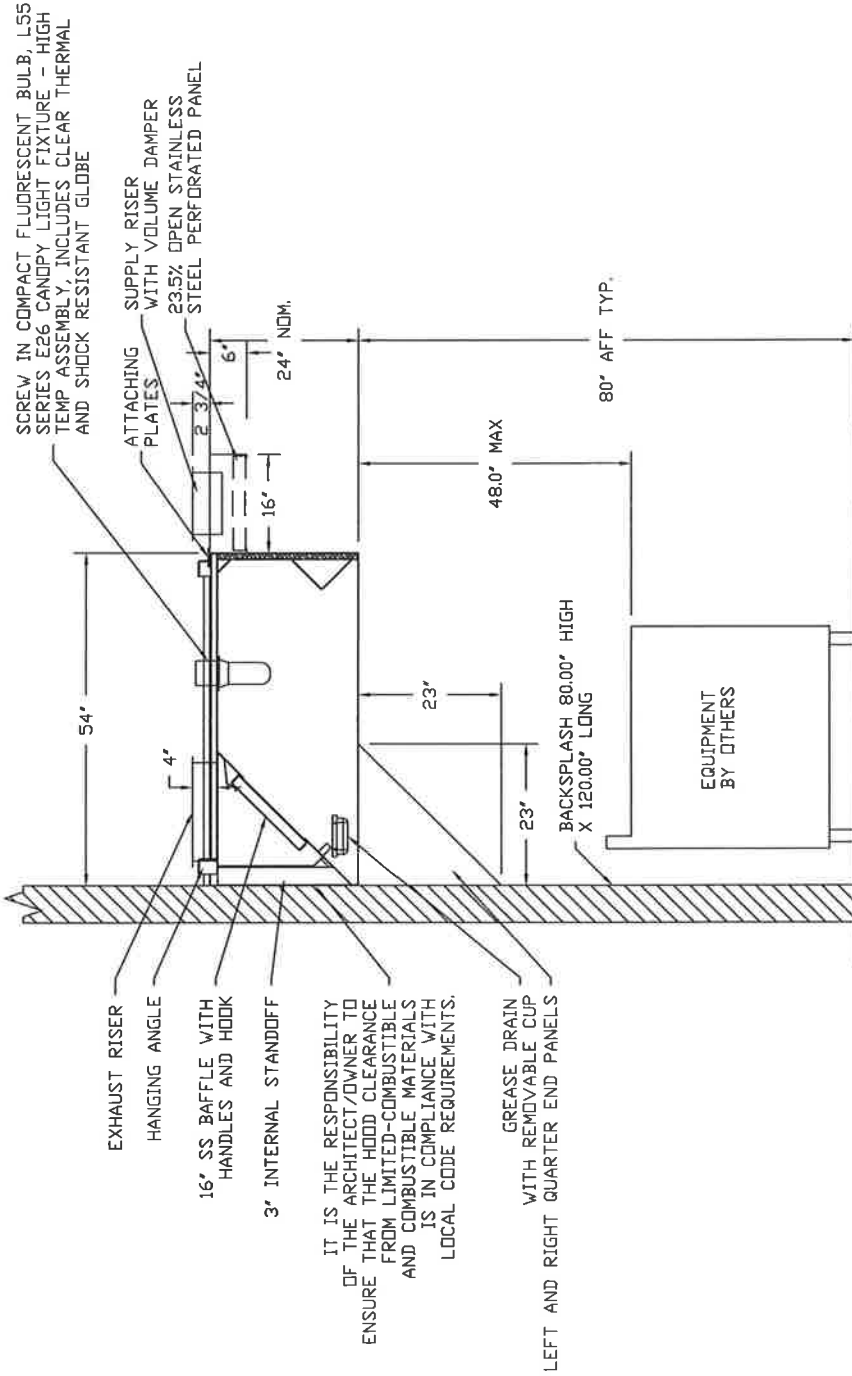

SECTION VIEW - MODEL 5424ND-2-PSP-F
HOOD - #1

CUSTOMER APPROVAL TO MANUFACTURE:

Approved as Noted

Approved with ND Exception Taken

Revise and Resubmit

SIGNATURE _____

Your Title _____ Date _____

JOB	First Lutheran Church
LOCATION	LEWISTON, ME
DATE	3/3/2014
DWG #	2
REV.	
JOB #	1986426
DRAWN BY	BFC-21
SCALE	3/8" = 1'-0"

CAPTIVEAIRE



