

HOOD INFORMATION - Job#1986426

HOOD NO.	TAG	MODEL	LENGTH	MAX. COOKING TEMP.	EXHAUST PLENUM RISER(S)		TOTAL SUPPLY CFM	HOOD CONSTRUCTION	HOOD CONF. G. END TO END
					WIDTH	LENG.			
1		5424	9' 0.00'	600 Deg.	2025	16'	1822	430 SS Where Exposed	ALDNE ALDNE

HOOD INFORMATION


HOOD NO.	TAG	TYPE	FILTER(S)		QTY	HEIGHT	LENGTH	QTY	TYPE	LIGHT(S)	WIRE GUARD	LOCATION	TYPE	FIRE SYSTEM	UTILITY CABINET(S)		FIRE SYSTEM-CHANGING PIPING	HOOD SYSTEM-CHANGING PIPING
			SIZE	QUANTITY											MODEL #	QUANTITY		
1		SS Baffle with Handles	3	16'	3	16'	20'	3	Screw In Compact		ND	Right	ND		SC-211110FP	1 Light	ND	572 LBS

HOOD OPTIONS

HOOD NO.	TAG	OPTION
1		BACKSPLASH 80.00" High X 120.00" Long 430 SS
		RIGHT QUARTER END PANEL 23" Top Width, 0" Bottom Width, 23" High 430 SS
		LEFT QUARTER END PANEL 23" Top Width, 0" Bottom Width, 23" High 430 SS

PERFORATED SUPPLY PLENUM(S)

HOOD NO.	TAG	POS.	LENGTH	WIDTH	HEIGHT	TYPE	RISER(S)		
							WIDTH	LENG.	DIA.
1		Front	120"	16"	6"	MUA	12"	24"	607
						MUA	12"	24"	607
						MUA	12"	24"	607

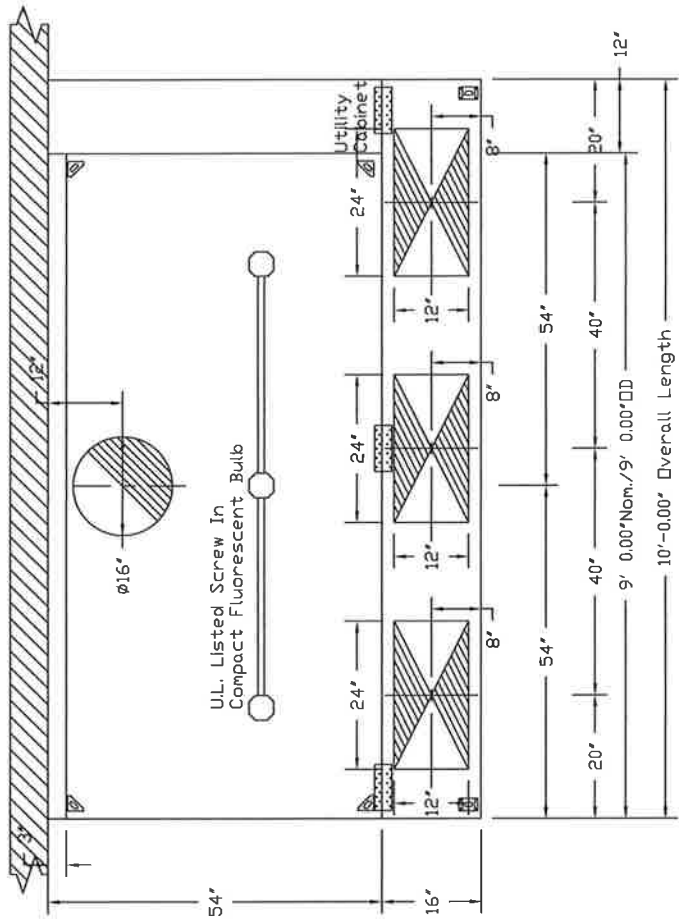

PLAN VIEW - Hood #1
9' 0.00" LONG 5424ND-2-PSP-F

CUSTOMER APPROVAL TO MANUFACTURE:

Approved as Noted

Approved with NO Exception Taken

Revise and Resubmit

SIGNATURE _____ Date _____

Your Title _____





CAPTIVEAIRE

JOB	First Lutheran Church
LOCATION	LEWISTON, ME
DATE	3/3/2014
DWG #	1
REV.	
JOB #	1986426
DRAWN BY	BFC-21
SCALE	3/8" = 1'-0"