



N 3228.97  
E 4084.43






WASHINGTON AVENUE

PROPOSED BANK  
2,882 S.F.  
FTE=92.70

AUBURN STREET


30 MPH

TELLETT  
DRIVE THRU-TELLER DETAIL

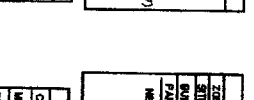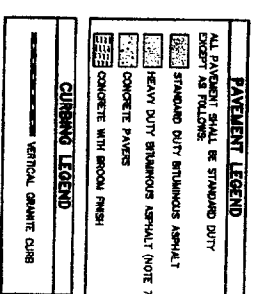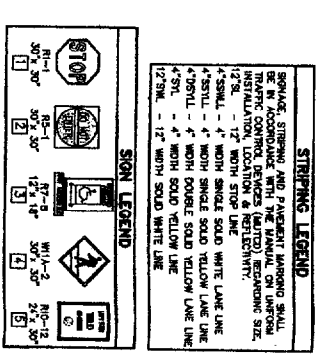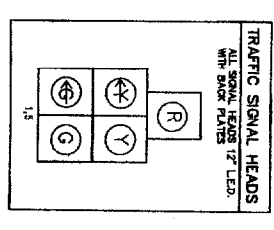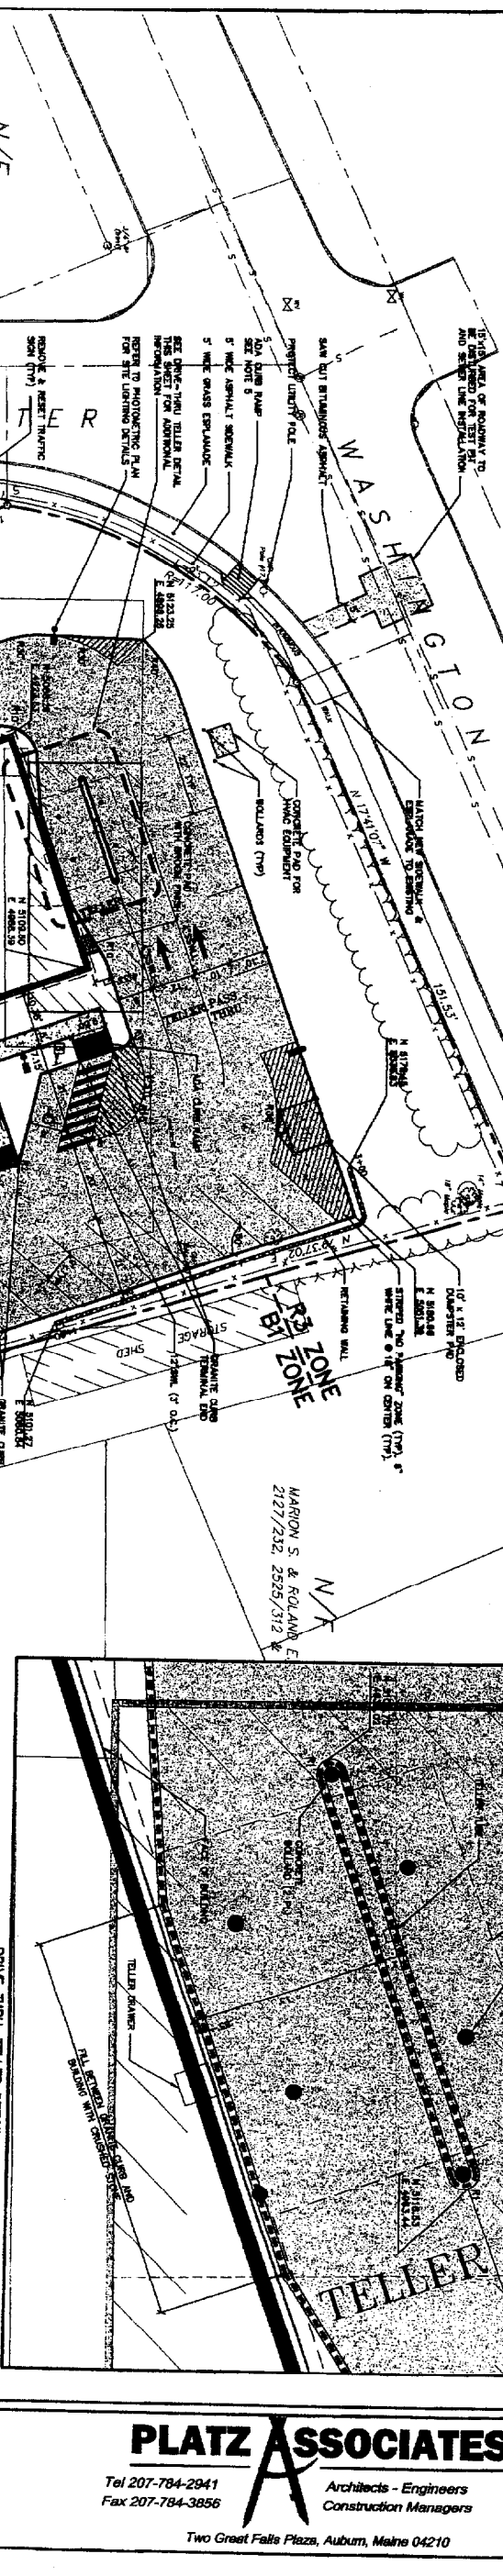

TABLES: SITE DATA, SPACE AND BULK STANDARDS

- GENERAL NOTES: 1. SHOW STRIPING SHALL BE DELETED TO THE REAR OF THE... 2. THE DRIVE THRU SECTION ON SHALL HAVE THE FOLLOWING... 3. THE DRIVE THRU SECTION ON SHALL HAVE THE FOLLOWING... 4. PROVIDE GRADE CURB TERMINAL END SECTIONS ON BOTH... 5. COORDINATE EXACT LOCATION OF ADA CURB RAMP WITH... 6. PROJECT ALL PROPERTY CORNERS...

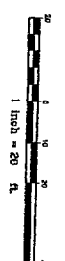

Revision table with columns for Date, Description, and By.

GP Gorrill-Palmer Consulting Engineers, Inc.  
15 Shaker Road  
Gray, ME 04039  
Tel: 207-857-8910  
Fax: 207-857-8912  
E-Mail: mello@gorrillpalmer.com

C102

Bath Savings Institution  
Portland, Maine

PLATZ ASSOCIATES  
Architects - Engineers  
Construction Managers  
Tel 207-784-2941  
Fax 207-784-3856  
Two Great Falls Plaza, Auburn, Maine 04210