


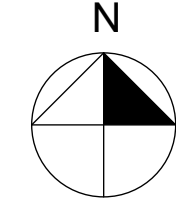

1 EXISTING SITE PLAN
SCALE: 1/8" = 1'-0"



DRAWING LIST:

- A-1 EXISTING SITE PLAN
- A-2 EXISTING BASEMENT AND FIRST FLOOR PLANS
- A-3 EXISTING EXTERIOR ELEVATIONS
- D-1 EXISTING SECOND FLOOR & DEMOLITION PLANS
- A-4 PROPOSED SECOND FLOOR PLAN, ELEVATIONS, NOTES & FINISH SCHEDULE

PERMIT SET

