

137 x 123
NAPPING ROOM

167 x 144"
LIVING ROOM

77 x 92
BATH ROOM

HALLWAY

BASEMENT

DOOR



RAIL WELL

140 x 145"
Kitchen

137 x 144"
PLAY ROOM

closet

closet

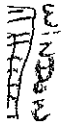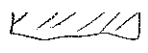

outside door

WINDOW

WINDOW