


Allowable SQ.FT.	NA	Total SQ.FT.	NA
------------------	----	--------------	----

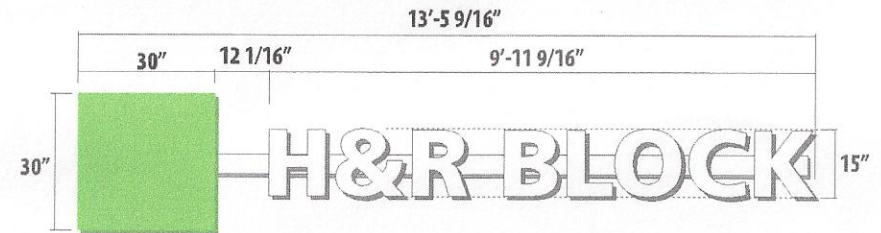

Signage Recommendations

Leave As Is: <input type="checkbox"/>	Retrofit: <input type="checkbox"/>	Channel Letters: <input checked="" type="checkbox"/> Raceway? <input checked="" type="checkbox"/> New face color White: <input checked="" type="checkbox"/> Day/Night: <input type="checkbox"/> Other: <input type="checkbox"/> Existing sign size NA x NA New sign size 30" - 15" x 13' 5 9/16"	Box Sign: <input type="checkbox"/>	Awning: <input type="checkbox"/>	Additional notes: Pursuing a variance for this site as approved by HRB. This sign will be provided by H&R Block
---------------------------------------	------------------------------------	---	------------------------------------	----------------------------------	---



Everbrite, LLC
 4949 South 110th Street
 P.O. Box 20020
 Greenfield, WI 53220-0020
 www.everbrite.com

All ideas, plans or arrangements indicated in this drawing are copyrighted and owned by Everbrite and may not be reproduced, used by or disclosed to any person, firm or corporation for any purpose whatsoever, without written permission.

Site: HRB19027 PORTLAND, ME

Prepared By: Michael Weinhammer; 301076-2

Date: 10/18/2013

Page 3 of 10

A