

Plan

64

164.8' →

Chart 375

Block C

Lot 002

Registry of deeds

Book 2776

Page 84


150.5' →

164.8' →

2008 addition

proposed
attached

Room -

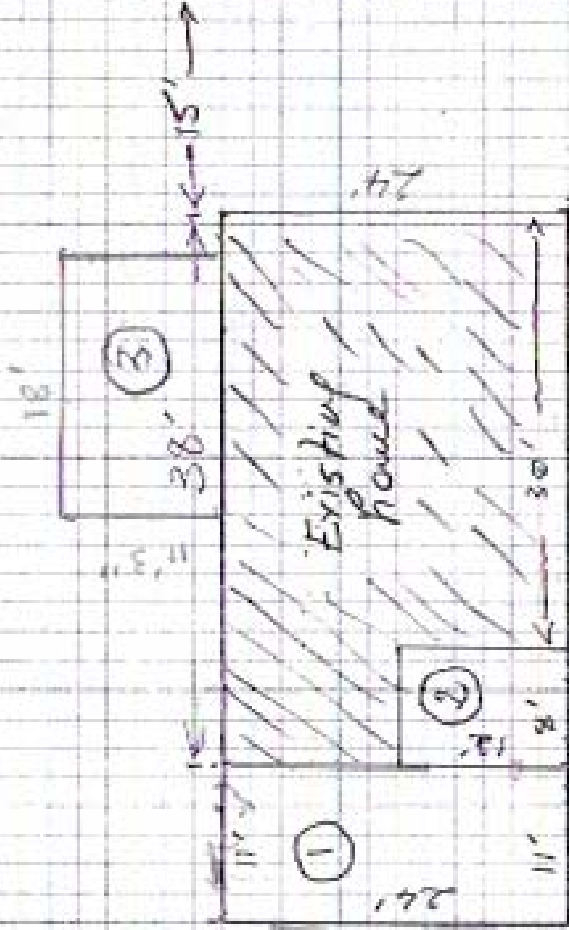

① Proposed attached
Storage on front free
foundations + concrete
slab - 11' x 24'

② Proposed new entryway

150.5' →