


2 SECOND FLR FURNITURE PLAN
 SCALE: 1/4" = 1'-0"

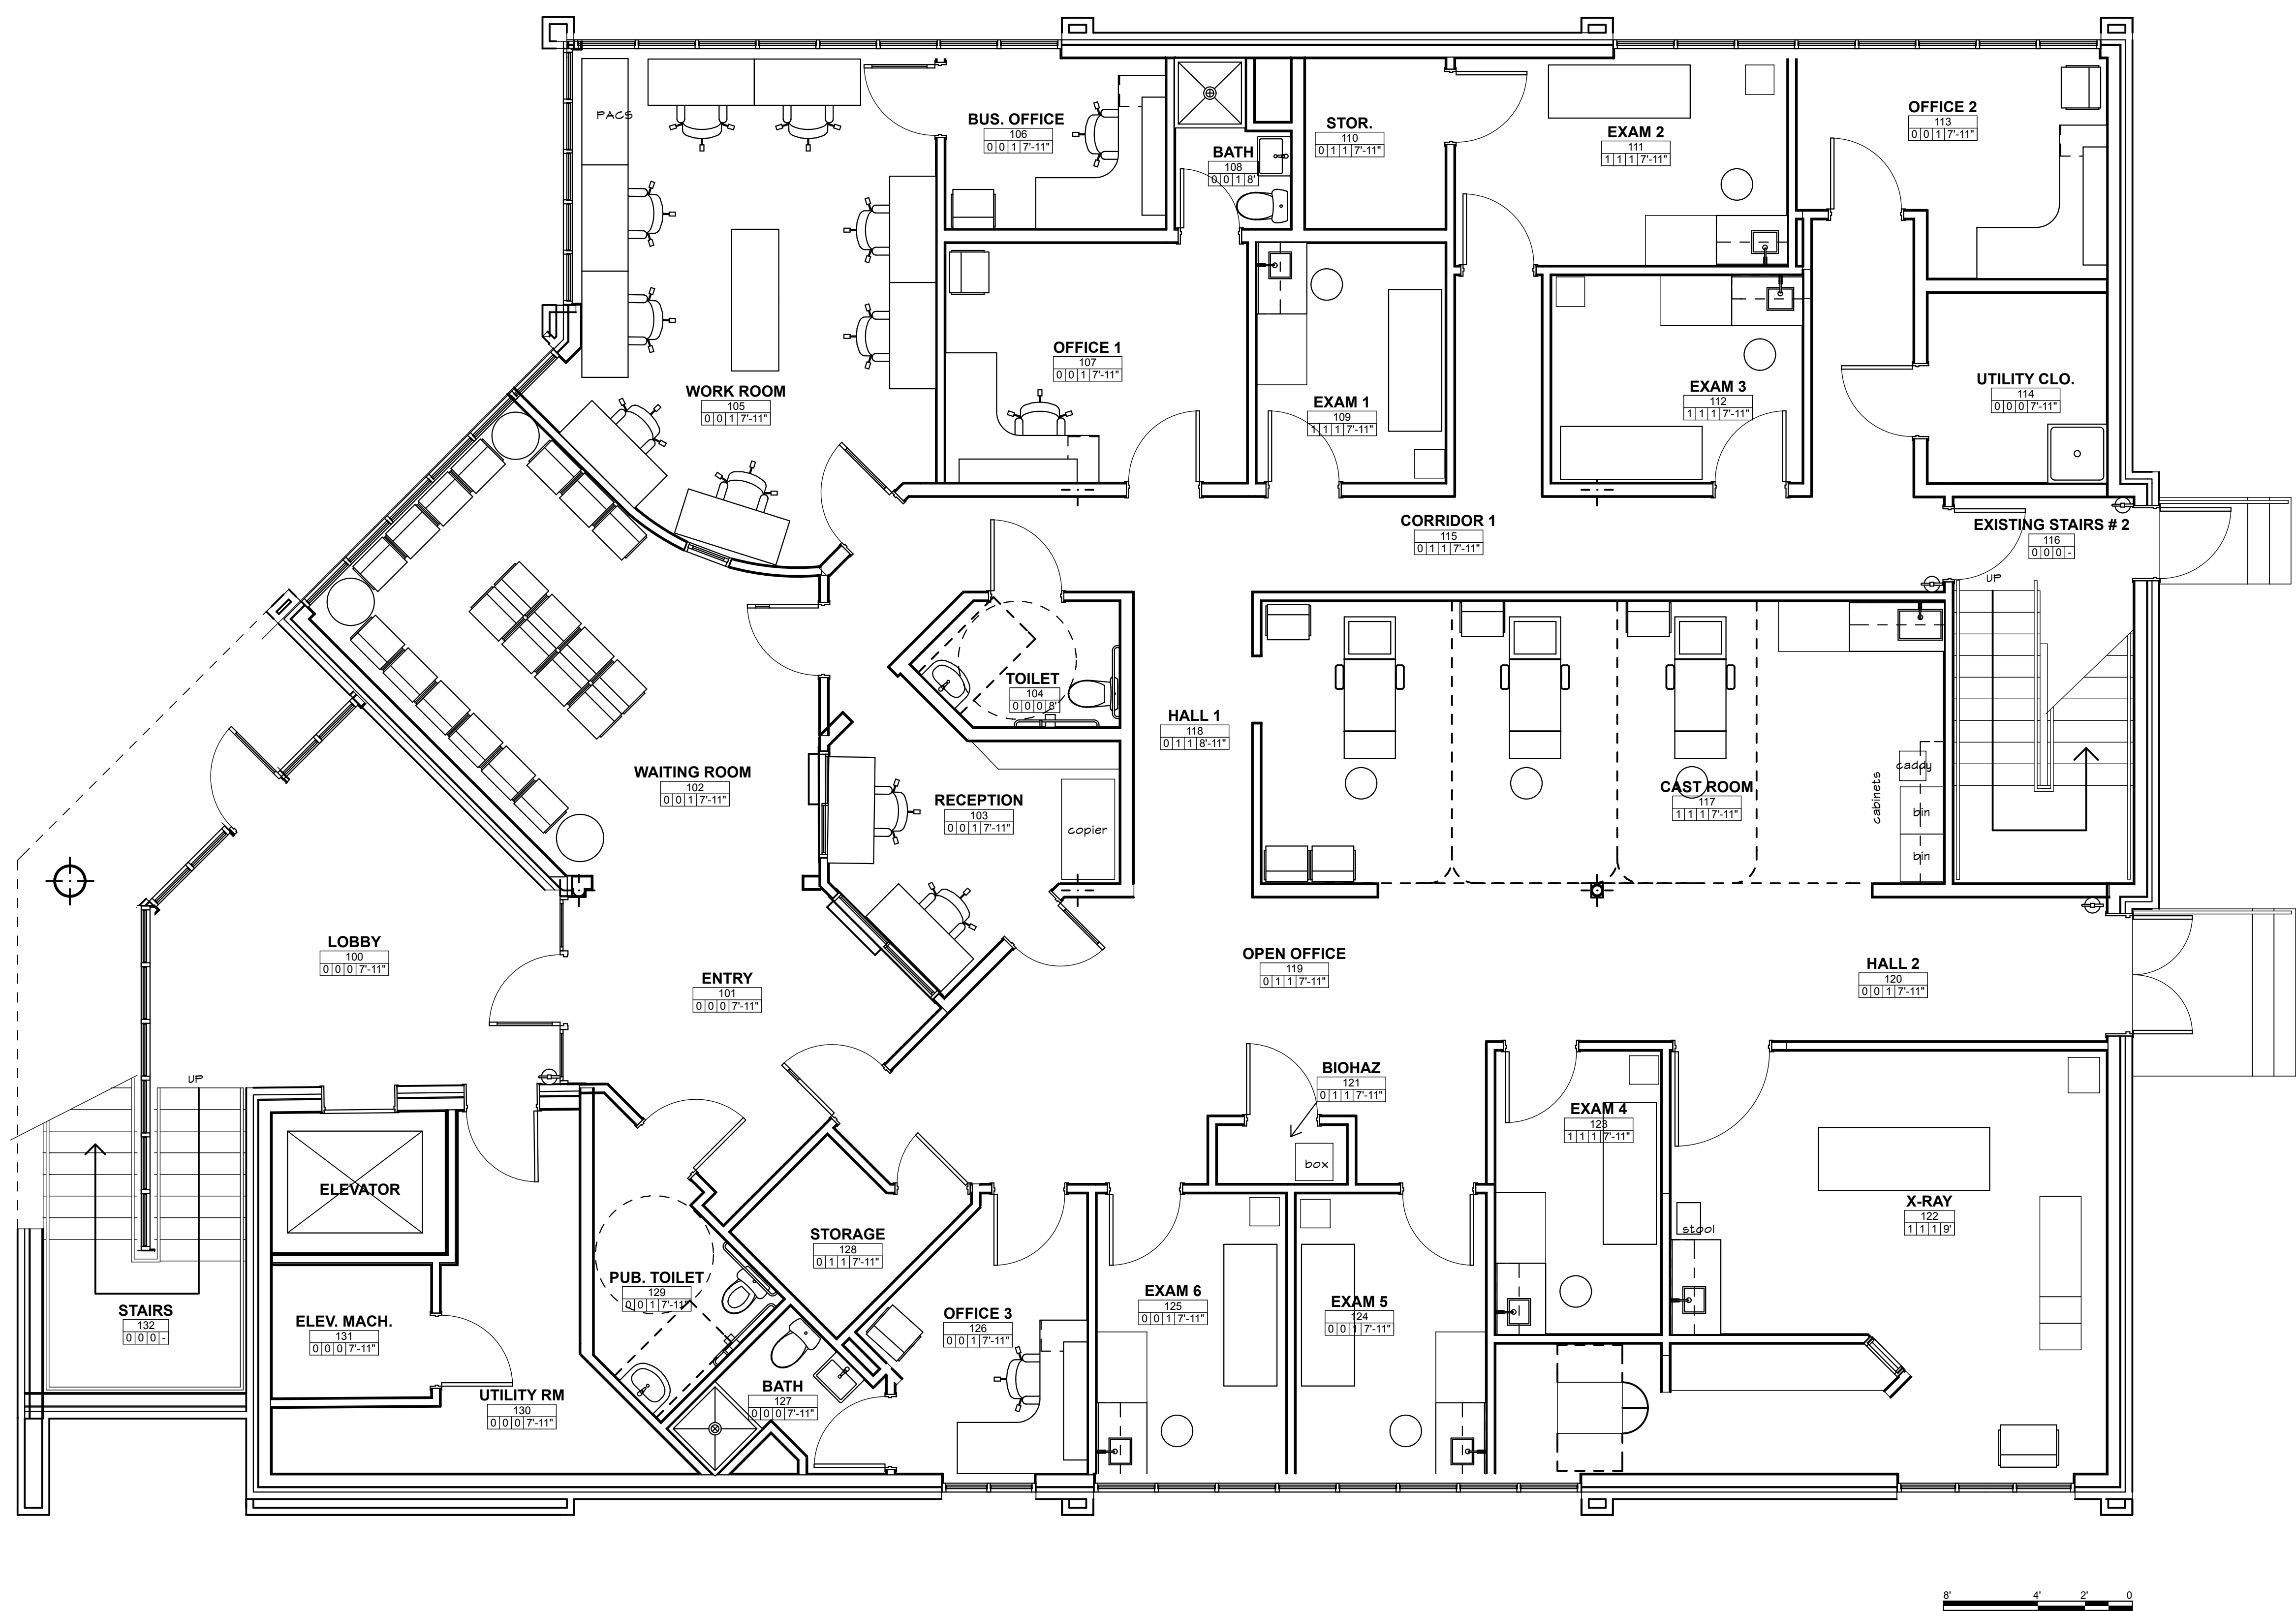


1 FIRST FLOOR FURNITURE PLAN
 SCALE: 1/4" = 1'-0"


RE USE EXISTING FURNITURE BY OWNER

ISSUED FOR PERMIT
 MARCH 6, 2017

MEDICAL OFFICES FOR
 NEW ENGLAND FOOT & ANKLE
 SPECIALISTS
 RENOVATIONS TO
 117 AUBURN STREET
 PORTLAND, MAINE 04103

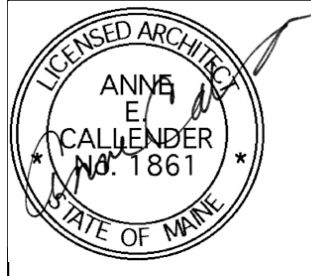

WHIPPLE
 CALLENDER
 ARCHITECTS

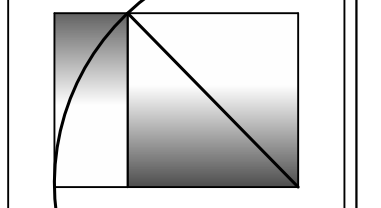

136 PLEASANT AVE.
 PORTLAND, ME 04103
 P 207.775.3696
 F 207.775.3631
 www.whipplecallender.com

DATE	DESCRIPTION
2-28-2017	ISSUED FOR STATE FIRE PERMIT
3-4-2017	ISSUED FOR PERMIT W/ SURVEY
3/6/17	ISSUED FOR PERMIT

CHECKED BY: AEC
 DRAWN BY: CLL
 JOB: NEF
 SHEET TITLE: FURNITURE PLANS

A1.5

THIS DRAWING IS AN INSTRUMENT OF SERVICE AND SHALL REMAIN THE PROPERTY OF WHIPPLE CALLENDER ARCHITECTS. IT SHALL NOT BE USED FOR ANY OTHER PURPOSE THAN THAT FOR WHICH IT IS SPECIFICALLY FURNISHED.