





COORDINATE FINAL KNOX BOX LOCATION WITH FIRE DEPARTMENT PRIOR TO INSTALL

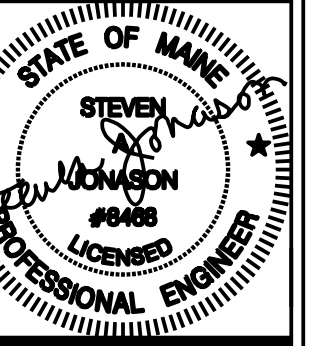

WHIPPLE
CALLENDER
ARCHITECTS

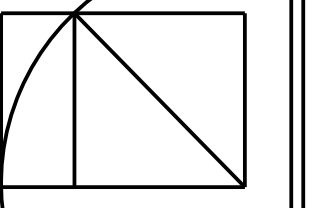

136 PLEASANT AVE.
PORTLAND, ME 04103
P 207.775.3696
F 207.775.3631
www.whipplecallender.com

MARK	DATE	DESCRIPTION

DATE: 3/06/17
CHECKED BY: SAJ
DRAWN BY: PMC
JOB: #Pln
SHEET TITLE:

ISSUED FOR PERMIT 3-6-2017

1 FIRST FLOOR LIFE SAFETY PLAN
E2.1 SCALE: 1/4" = 1'-0"

FIRST FLOOR
LIFE SAFETY
PLAN

LS2.1