


DATE	DESCRIPTION
4-13-2017	ADDED FOR CITY OF PORTLAND PERMIT

DATE	4/13/17
CHECKED BY:	AEC
DRAWN BY:	CLL
JOB:	NEF
SHEET TITLE:	SECOND FLOOR TRAVEL DISTANCES

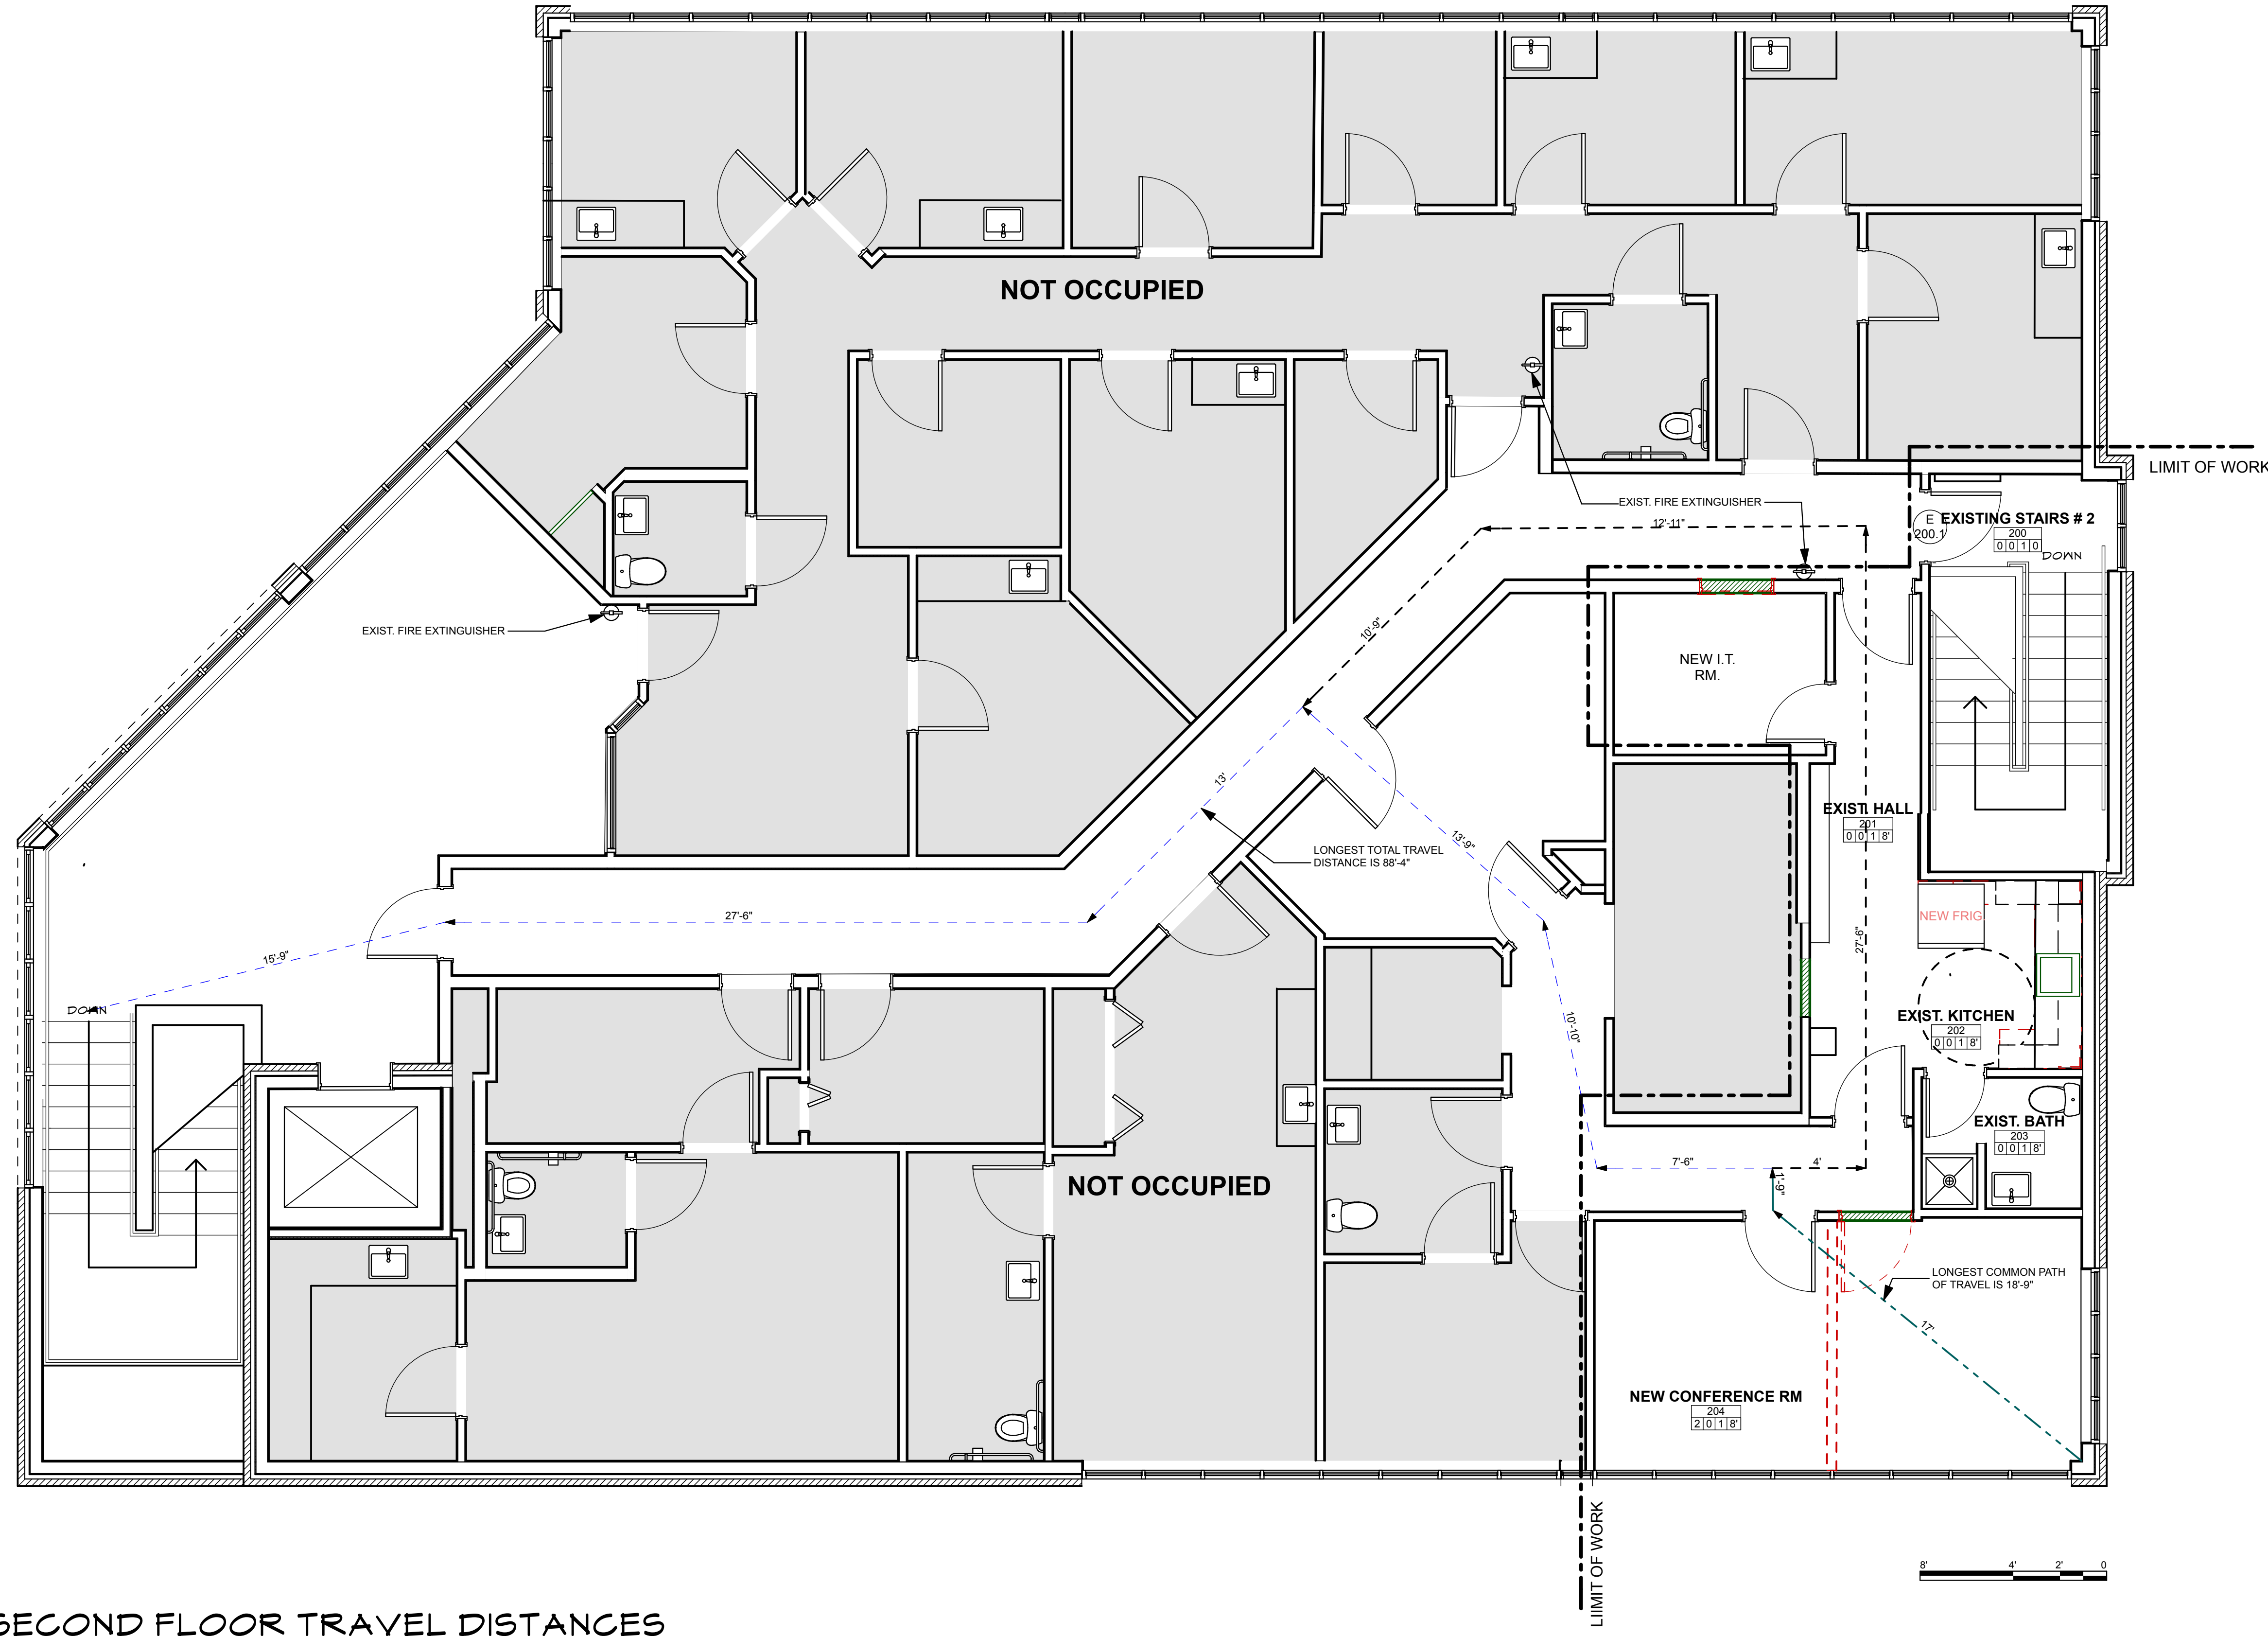

- LEGEND:**
- WALL TYPE 1 TYPICAL
SEE SHEET NO. A4.1
 - NEW WALL
 - DIMENSION TO THE FACE OF
STUD UNLESS OTHERWISE NOTED
 - EXISTING WALL TO REMAIN
 - EXISTING CONSTRUCTION TO BE
REMOVED
 - DOOR & FRAME SCHEDULE
SEE SHEET A4.1
 - INTERIOR ELEVATIONS

1
A1.2a
SECOND FLOOR TRAVEL DISTANCES
 SCALE: 1/4" = 1'-0"

NEW SHEET ADDED 4-13-17