


PHASE TWO
LIMIT OF WC
PHASE ONE

PHASE TWO
LIMIT OF WORK
PHASE ONE


- LEGEND:**
- WALL TYPE 1 TYPICAL
SEE SHEET NO. A4.1
 - NEW WALL
 - DIMENSION TO THE FACE OF
STUD UNLESS OTHERWISE NOTED
 - EXISTING WALL TO REMAIN
 - EXISTING CONSTRUCTION TO BE
REMOVED
 - DOOR & FRAME SCHEDULE
SEE SHEET A4.1
 - INTERIOR ELEVATIONS
 - DENOTES TENANT SEPARATION
@ EXISTING WALLS

NEW SHEET ADDED 4-13-17
REVISED 5-1-17

1 SECOND FLOOR TRAVEL DISTANCES
SCALE: 1/4" = 1'-0"

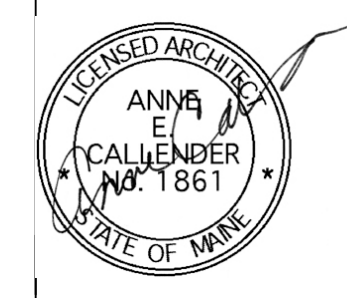

WHIPPLE
CALLENDER
ARCHITECTS

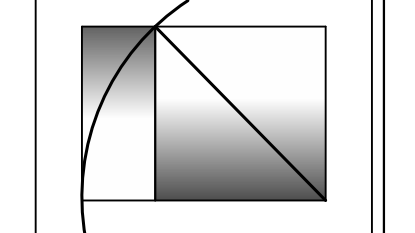

136 PLEASANT AVE.
PORTLAND, ME 04103
P 207.775.3696
F 207.775.3631
www.whipplecallender.com

DATE	DESCRIPTION
4-13-2017	ADDED FOR CITY OF PORTLAND PERMIT
5-1-2017	SECOND FLOOR TENANT FIT-UP

DATE	CHECKED BY:
5/9/17	AEC

DATE	DRAWN BY:
	CLL

JOB:	SHEET TITLE:
NEF	SECOND FLOOR TRAVEL DISTANCES

A1.2a