

2
A1.4
PHASE TWO
LIMIT OF WORK
PHASE ONE
SECOND FLOOR RCP
SCALE: 1/4" = 1'-0"

1
A1.4
FIRST FLOOR REFLECTED CEILING PLAN
SCALE: 1/4" = 1'-0"

NOTES:


- PROVIDE NEW HVAC DIFFUSERS AND RETURNS AS NECESSARY FOR NEW LAYOUT.
- ADD AND ADJUST SPRINKLER LAYOUT TO NEW FLOOR PLAN LAYOUTS WITH HEADS TO MATCH EXISTING.
- REFER TO X-RAY MACHINE INSTALLER FOR FINAL LIGHT FIXTURE LOCATION.

LIGHTING LEGEND


SYMBOL	LABEL	DESCRIPTION	MANUFACTURER	CATALOG NUMBER	LAMPS	NOTES
	A	2 X 2 LED	JESCO	PLD-22-40W-35	40 W LED, 4200 LUMENS	2 X 2 RECESSED TROFFER
	B	6" RECESSED LED	PROGRESS	P8071 SERIES-P8071-28-30K	10.5W LED, 725 LUMENS	6 IN LED RETROFIT RECESSED FIXTURE
	E1	1 X 4' EXISTING				
	E2	2 X 4' EXISTING				

REVISED 5-1-17
ISSUED FOR PERMIT
MARCH 6, 2017

MEDICAL OFFICES FOR
NEW ENGLAND FOOT & ANKLE
RENOVATIONS TO
SPECIALISTS
PORTLAND, MAINE
04103
117 AUBURN STREET

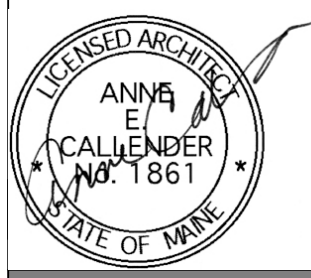

WHIPPLE
CALLENDER
ARCHITECTS

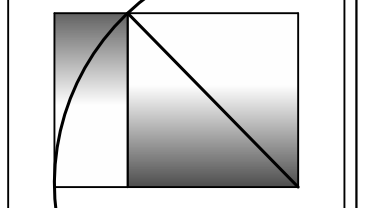

136 PLEASANT AVE.
PORTLAND, ME 04103
P 207.775.3696
F 207.775.3631
www.whipplecallender.com

DATE	DESCRIPTION
2-28-2017	ISSUED FOR STATE FIRE MARSHAL
3-02-2017	ISSUED FOR PERMIT W/ SURVEY
4-02-2017	REVISION # 1 - PLAN REVISIONS
4-10-2017	REVISION # 2
4-25-2017	REVISION # 3
5-1-2017	SECOND FLOOR TENANT FIT-UP

DATE: 5/9/17
CHECKED BY: AEC
DRAWN BY: CLL
JOB: NEF
SHEET TITLE:

A1.4

THIS DRAWING IS AN INSTRUMENT OF SERVICE AND SHALL REMAIN THE PROPERTY OF WHIPPLE CALLENDER ARCHITECTS. IT SHALL NOT BE USED FOR ANY OTHER PURPOSE THAN THAT FOR WHICH IT IS SPECIFICALLY FURNISHED.