


**2** SECOND FLR FURNITURE PLAN  
SCALE: 1/4" = 1'-0"

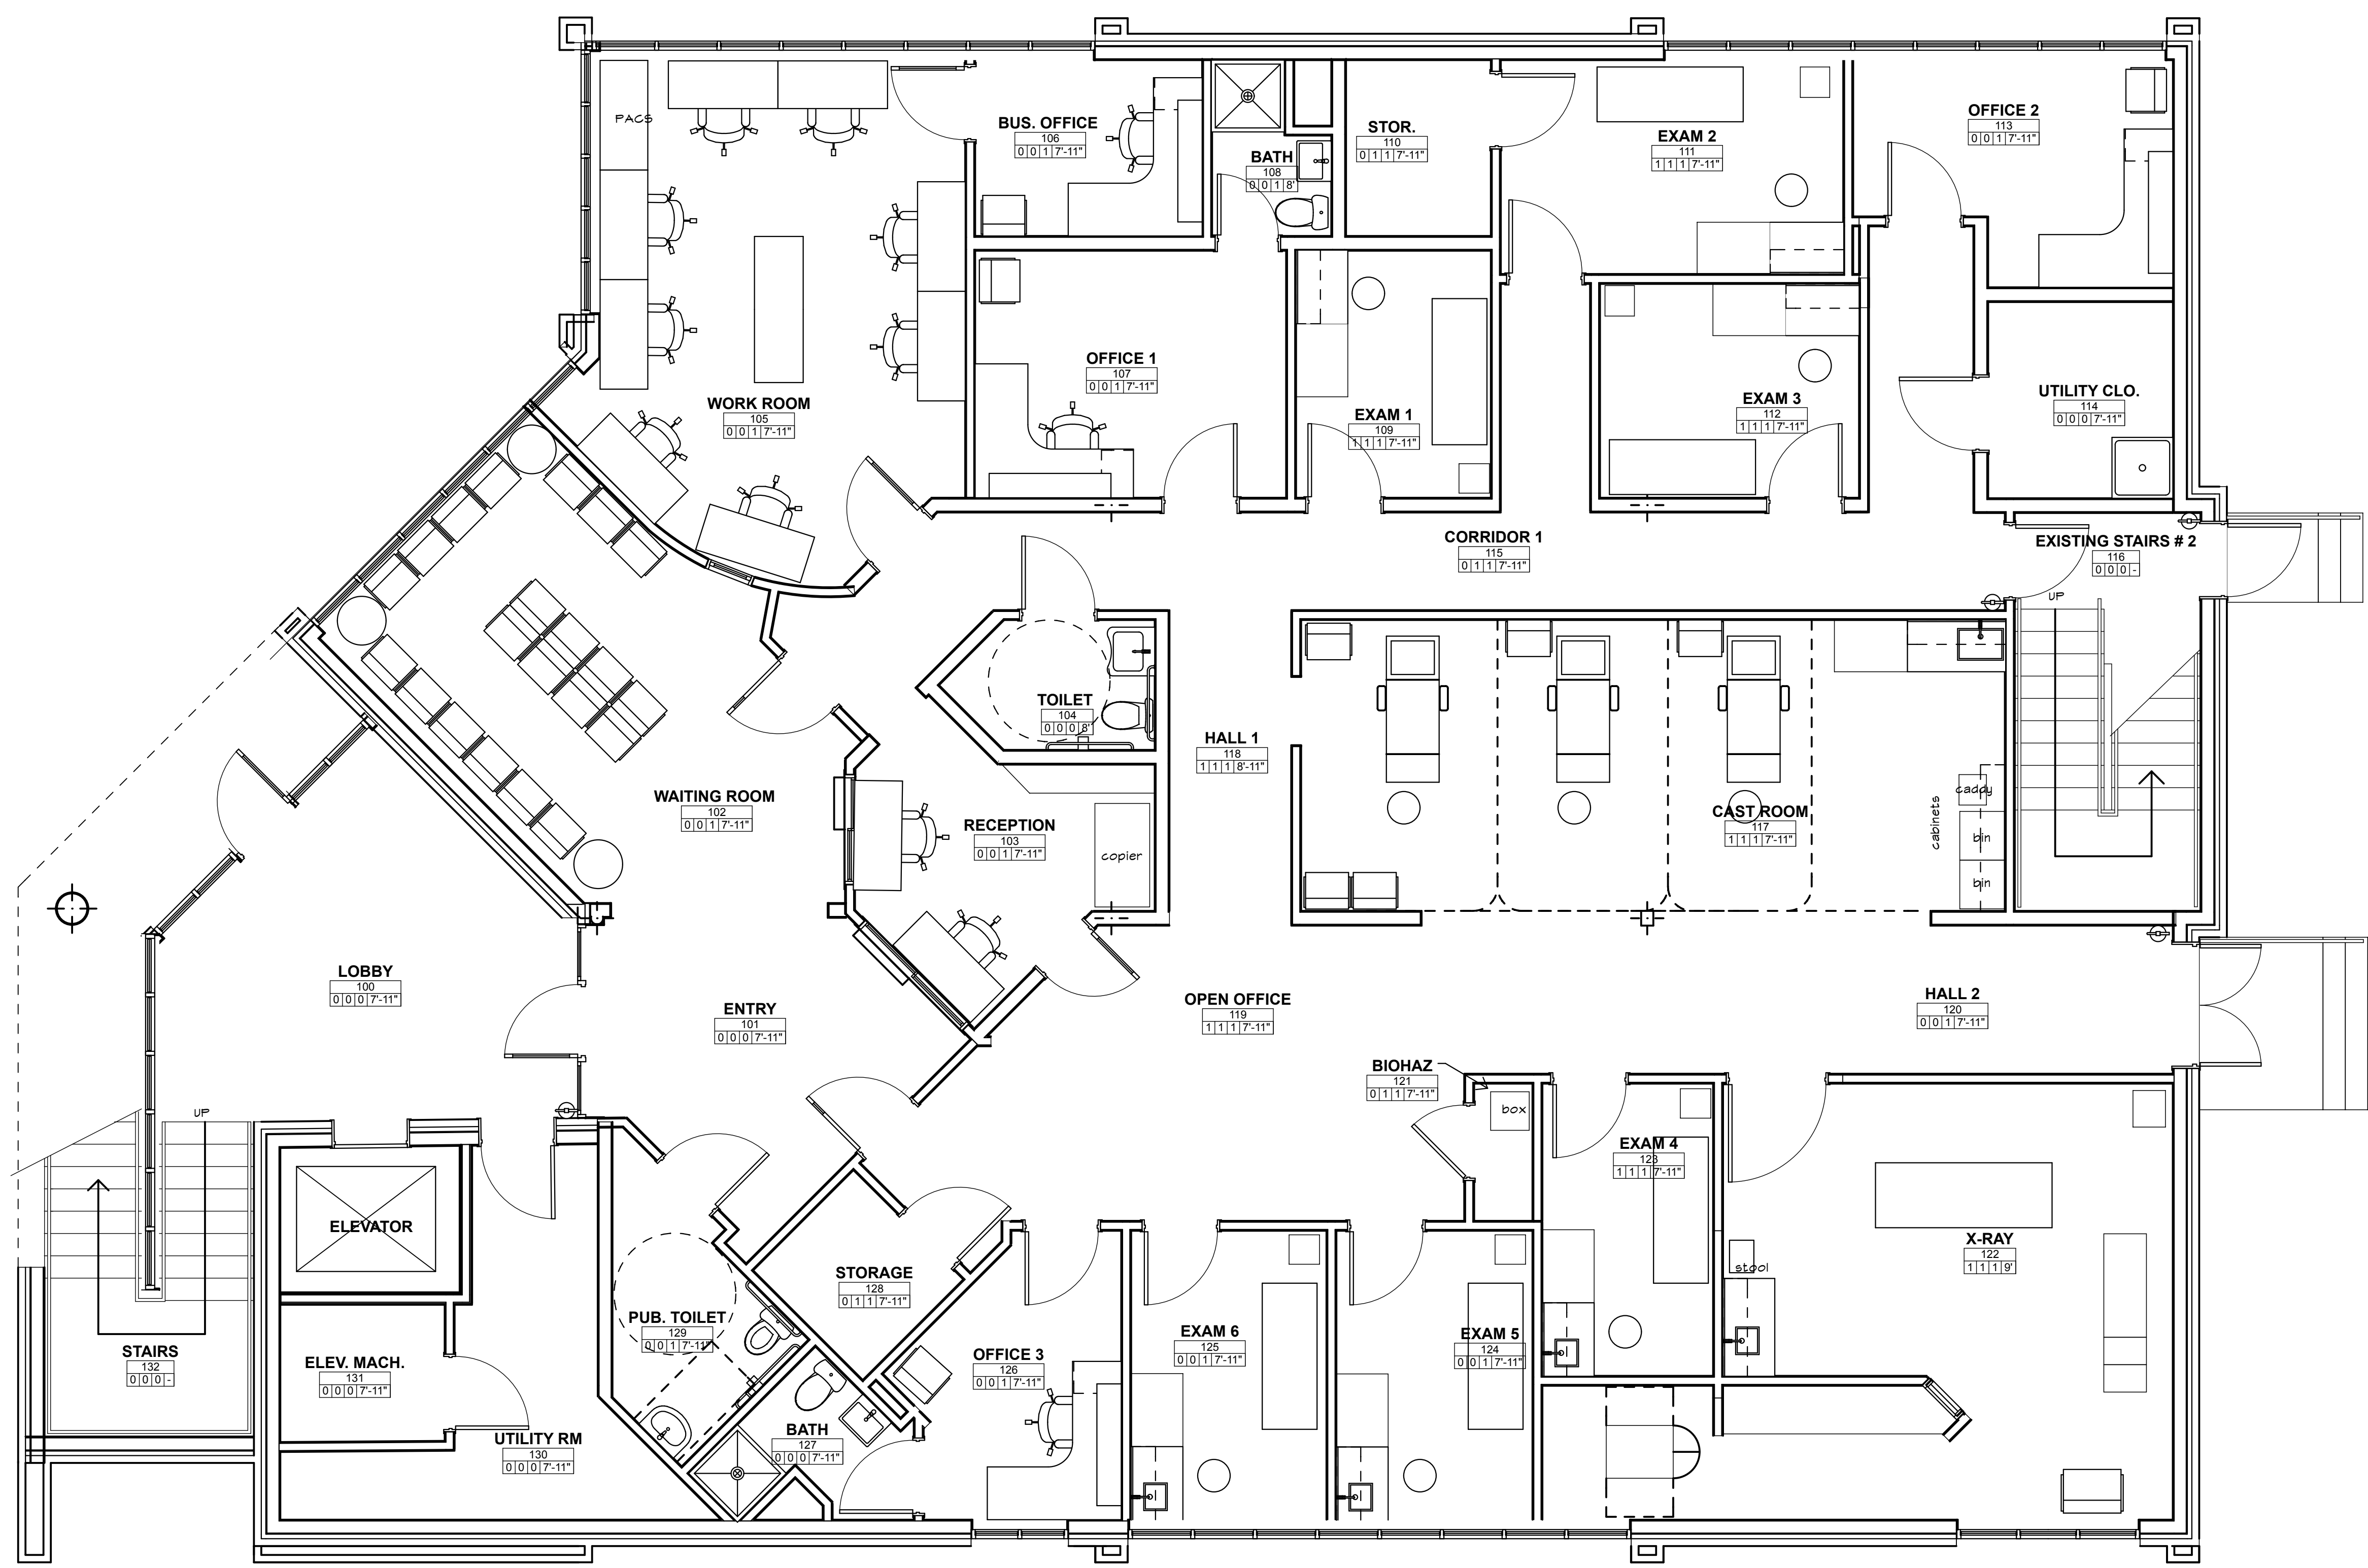


**1** FIRST FLOOR FURNITURE PLAN  
SCALE: 1/4" = 1'-0"


REVISED 5-1-17

ISSUED FOR PERMIT  
MARCH 6, 2017

MEDICAL OFFICES FOR  
NEW ENGLAND FOOT & ANKLE  
SPECIALISTS  
RENOVATIONS TO  
117 AUBURN STREET  
PORTLAND, MAINE  
04103

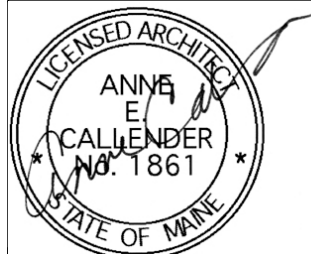

WHIPPLE  
CALLENDER  
ARCHITECTS

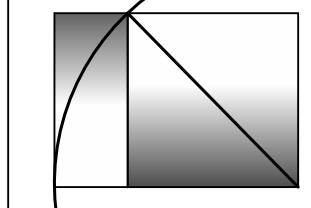

136 PLEASANT AVE.  
PORTLAND, ME 04103  
P 207.775.2696  
F 207.775.3631  
www.whipplecallender.com

DATE	DESCRIPTION
2-28-2017	ISSUED FOR STATE FIRE MARSHAL
3-6-2017	ISSUED FOR PERMIT W/ SURVEY
4-6-2017	REVISION # 1 - PLAN REVISIONS
4-10-2017	REVISION # 2
4-25-2017	REVISION # 3
5-1-2017	SECOND FLOOR TENANT FIT-UP

DATE: 5/9/17  
CHECKED BY: AEC  
DRAWN BY: CLL  
JOB: NEF  
SHEET TITLE:

**A1.5**

THIS DRAWING IS AN INSTRUMENT OF SERVICE AND SHALL REMAIN THE PROPERTY OF WHIPPLE CALLENDER ARCHITECTS. IT SHALL NOT BE USED FOR ANY OTHER PURPOSE THAN THAT FOR WHICH IT IS SPECIFICALLY FURNISHED.