

- MAINE ORTHOTICS LAB & NTC NOTES:**
- EXISTING TO REMAIN:
WALLS, BASE & TRIM
FLOORING
SINKS & CASEWORK
DOORS & FRAMES
TOILET FIXTURES
FIRE EXTINGUISHERS & CABINETS
CEILING TILE & GRID
LIGHTS
ELECTRICAL OUTLETS
PHONE
DATA
SPRINKLER HEADS
 - REPLACE DAMAGED CEILING TILE & HVAC GRILLES AS NEEDED.
 - NEW EXIT LIGHTS, FIRE ALARM & EMERGENCY LIGHTING- SEE LS2.2
 - REPLACE DOOR HARDWARE TO INDIVIDUALLY KEYS, LEVER HANDLE (ADA) TYP. AT EACH SUITE OR OFFICE.

LEGEND:

WALL TYPE 1 TYPICAL
SEE SHEET NO. A4.1

NEW WALL

DIMENSION TO THE FACE OF STUD UNLESS OTHERWISE NOTED

EXISTING WALL TO REMAIN

EXISTING CONSTRUCTION TO BE REMOVED

DOOR & FRAME SCHEDULE
SEE SHEET A4.1

INTERIOR ELEVATIONS

PAGE

DENOTES TENANT SEPARATION
@ EXISTING WALLS

1 SECOND FLOOR PLAN
SCALE: 1/4" = 1'-0"

- GENERAL NOTES:**
- VERIFY ALL DIMENSIONS IN THE FIELD. REPORT ALL DISCREPANCIES TO ARCHITECT PRIOR TO COMMENCEMENT WITH WORK.
 - NOTED DIMENSIONS TAKE PRECEDENT OVER SCALED DIMENSIONS. LARGE DETAILS TAKE PRECEDENT OVER SMALL SCALED DETAILS.
 - ALL NEW CONSTRUCTION DIMENSIONS ARE ROUGH OPENINGS UNLESS NOTED OTHERWISE. DIMENSIONS TO EXISTING WALL CONSTRUCTION ARE TO FINISH SURFACE.
 - PROVIDE SOLID BLOCKING FOR ALL CABINETRY AND ACCESSORIES. REVIEW INTERIOR ELEVATIONS AND DETAILS FOR LOCATIONS.


GENERAL LEGEND

ROOM NAME	CEILING HEIGHT	WALL MATERIAL #	BASEBOARD MATERIAL #	FLOORING MATERIAL #
RM. #				

ROOM FINISH LEGEND

FLOORING MATERIAL FIRST NO. OF 4	BASEBOARD MATERIAL SECOND NO. OF 4	WALL FINISH THIRD NO. OF 4
0 NO CHANGE	0 NO CHANGE	0 NO CHANGE
1 V.C.T.	1 4" RUBBER	1 PAINT
2 CARPET		

MEDICAL OFFICES FOR NEW ENGLAND FOOT & ANKLE SPECIALISTS
PORTLAND, MAINE 04103
RENOVATIONS TO 117 AUBURN STREET

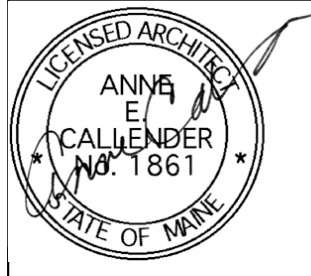

WHIPPLE CALLENDER ARCHITECTS

136 PLEASANT AV.
PORTLAND, ME 04103
P 207.775.3696
F 207.775.3631
www.whipplecallender.com

DATE	DESCRIPTION
2-28-2017	ISSUED FOR STATE FIRE PERMIT
3-4-2017	ISSUED FOR PERMIT W/ SURVEY
4-4-2017	REVISION #1
4-12-2017	REVISION #2
4-25-2017	REVISION #3
5-1-2017	SECOND FLOOR TENANT FIT-UP
7-17-2017	EXTERIOR SIGNAGE & LIGHTING

DATE: 8/28/17
CHECKED BY: AEC
DRAWN BY: CLL
JOB: NEF
SHEET TITLE: SECOND FLOOR PLAN

REVISED 8-28-17
REVISED 5-1-17
ISSUED FOR PERMIT
MARCH 6, 2017

A1.2

THIS DRAWING IS AN INSTRUMENT OF SERVICE AND SHALL REMAIN THE PROPERTY OF WHIPPLE CALLENDER ARCHITECTS. IT SHALL NOT BE USED FOR ANY OTHER PURPOSE THAT FOR WHICH IT IS SPECIFICALLY FURNISHED.