


NFPA 101 -2009 , SECT 39
 PERMITTED IN EXISTING BUSINESS OCCUPANCIES
 SPRINKLERED BUILDING

COMMON PATH OF TRAVEL MAY NOT EXCEED 100' ON ONE STORY

MAXIMUM TRAVEL DISTANCE TO EXITS MAY NOT EXCEED 200' FROM ANY POINT IN THE BUILDING

DEAD END CORRIDORS SHALL NOT EXCEED 50'


- LEGEND:**
- WALL TYPE 1 TYPICAL
SEE SHEET NO. A4.1
 - NEW WALL
 - DIMENSION TO THE FACE OF STUD UNLESS OTHERWISE NOTED
 - EXISTING WALL TO REMAIN
 - EXISTING CONSTRUCTION TO BE REMOVED
 - DOOR & FRAME SCHEDULE
SEE SHEET A4.1
 - INTERIOR ELEVATIONS
 - IDENTIFIES TENANT SEPARATION @ EXISTING WALLS

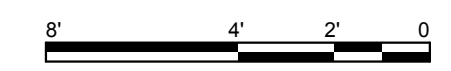

1 SECOND FLOOR TRAVEL DISTANCES
 SCALE: 1/4" = 1'-0"

REVISED 8-28-17
 REVISED 5-1-17

**MEDICAL OFFICES FOR
 NEW ENGLAND FOOT & ANKLE
 SPECIALISTS**
 RENOVATIONS TO
 117 AUBURN STREET
 PORTLAND, MAINE 04103

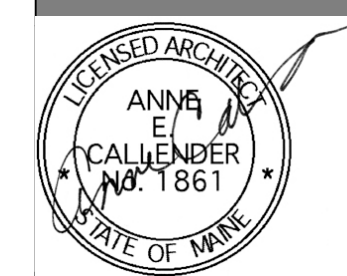

**WHIPPLE
 CALLENDER
 ARCHITECTS**

136 PLEASANT AVE.
 PORTLAND, ME 04103
 P 207.775.3696
 F 207.775.3631
 www.whipplecallender.com

DATE	DESCRIPTION
4-13-2017	ADDED FOR CITY OF PORTLAND PERMIT
5-1-2017	SECOND FLOOR TENANT FIT-UP
7-13-2017	EXTERIOR SIGNAGE & LIGHTING

DATE: 8/28/17
 CHECKED BY: AEC
 DRAWN BY: CLL
 JOB: NEF
 SHEET TITLE: SECOND FLOOR TRAVEL DISTANCES

A1.2a

THIS DRAWING IS AN INSTRUMENT OF SERVICE AND SHALL REMAIN THE PROPERTY OF WHIPPLE CALLENDER ARCHITECTS. IT SHALL NOT BE USED FOR ANY OTHER PURPOSE THAT FOR WHICH IT IS SPECIFICALLY FURNISHED.