

1 SECOND FLOOR DEMO PLAN
 A1.3.1 SCALE: 1/4" = 1'-0"

DEMOLITION NOTES:

- 1. SALVAGE FOR RE-USE IN PROJECT:
 DOORS & FRAMES
 FIRE EXTINGUISHERS & CABINETS
 CEILING GRID
 EXIT SIGNS
 ELECTRICAL OUTLETS
 PHONE

LEGEND:

WALL TYPE 1 TYPICAL
 SEE SHEET NO. A4.1

NEW WALL

DIMENSION TO THE FACE OF
 STUD UNLESS OTHERWISE NOTED

EXISTING WALL TO REMAIN

EXISTING CONSTRUCTION TO BE
 REMOVED

DOOR & FRAME SCHEDULE
 SEE SHEET A4.1

INTERIOR ELEVATIONS

DENOTES TENANT SEPARATION
 @ EXISTING WALLS




REVISED 8-28-17
 REVISED 5-1-17

ISSUED FOR PERMIT
 MARCH 6, 2017

**MEDICAL OFFICES FOR
 NEW ENGLAND FOOT & ANKLE
 SPECIALISTS**
 RENOVATIONS TO
 117 AUBURN STREET
 PORTLAND, MAINE 04103



**WHIPPLE
 CALLENDER
 ARCHITECTS**

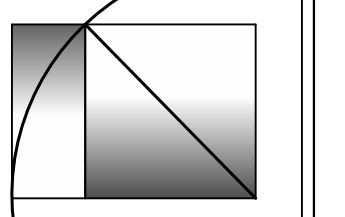

136 PLEASANT AVE.
 PORTLAND, ME 04103
 P 207.775.3696
 F 207.775.3631
 www.whipplecallender.com

DATE	DESCRIPTION
4-13-2017	ADDED FOR CITY OF PORTLAND PERMIT
5-1-2017	SECOND FLOOR TENANT FIT-UP
7-13-2017	EXTERIOR SIGNAGE & LIGHTING

DATE:	8/28/17
CHECKED BY:	AEC
DRAWN BY:	CLL
JOB:	NEF
SHEET TITLE:	SECOND FLOOR DEMO PLANS

A1.3.1