


1
A1.4.1 **SECOND FLOOR REFLECTED CEILING PLAN**
SCALE: 1/4" = 1'-0"

- NOTES:**
- PROVIDE NEW HVAC DIFFUSERS AND RETURNS AS NECESSARY FOR NEW LAYOUT.
 - ADD AND ADJUST SPRINKLER LAYOUT TO NEW FLOOR PLAN LAYOUTS WITH HEADS TO MATCH EXISTING.
 - REFER TO X-RAY MACHINE INSTALLER FOR FINAL LIGHT FIXTURE LOCATION.
 - WHERE EXISTING CEILING GRIDS TO REMAIN, REPLACE DAMAGED TILES.

LIGHTING LEGEND						
SYMBOL	LABEL	DESCRIPTION	MANUFACTURER	CATALOG NUMBER	LAMPS	NOTES
	A	2 X 2 LED	LITHONIA	2BLT2 33L ADP E21 LP835	3300 LUMENS	2 X 2 RECESSED TROFFER
	B	6" RECESSED LED	EIKO	PAR 30 OR PAR 30 SN	----	6 IN LED RETROFIT RECESSED FIXTURE
	E1	1 X 4' EXISTING				
	E2	2 X 4' EXISTING				
	S	WALL SCONCE	PROGRESS	P7093 3030 K9		

REVISED 8-28-17
REVISED 5-1-17
ISSUED FOR PERMIT
MARCH 6, 2017

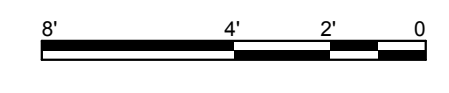

**MEDICAL OFFICES FOR
NEW ENGLAND FOOT & ANKLE
SPECIALISTS**
 RENOVATIONS TO
117 AUBURN STREET
 PORTLAND, MAINE
04103

**WHIPPLE
CALLENDER
ARCHITECTS**

 136 PLEASANT AVE.
 PORTLAND, ME 04103
 P 207.775.3696
 F 207.775.3631
 www.whipplecallender.com

DATE	DESCRIPTION
4-13-2017	ADDED FOR CITY OF PORTLAND PERMIT
5-1-2017	SECOND FLOOR TENANT FIT-UP
7-13-2017	EXTERIOR SIGNAGE & LIGHTING

DATE: 8/28/17
 CHECKED BY: AEC
 DRAWN BY: CLL
 JOB: NEF
 SHEET TITLE:

SECOND FLOOR REFLECTED CEILING PLAN

A1.4.1

THIS DRAWING IS AN INSTRUMENT OF SERVICE AND SHALL REMAIN THE PROPERTY OF WHIPPLE CALLENDER ARCHITECTS. IT SHALL NOT BE USED FOR ANY OTHER PURPOSE THAT FOR WHICH IT IS SPECIFICALLY FURNISHED.