

NEW DOOR AND FRAME SCHEDULE									
MARK	ROOM	SALVAGED OR NEW DOOR	SIZE			MATL	HARDWARE GROUP	NOTES	ELEVATION
			W	HT	THK				
E206.1	NTC OFFICE	EXISTING DOOR @ EXISTING LOCATION.	3'	6'-8"	0'-1 3/4"		11	NEW ADA HARDWARE	
E207.1	NTC OFFICE	EXISTING DOOR @ EXISTING LOCATION.	3'	6'-8"	0'-1 3/4"		11	NEW ADA HARDWARE	
E210.1	OFFICE	EXISTING DOOR @ EXISTING LOCATION.	3'	6'-8"	0'-1 3/4"		11	NEW ADA HARDWARE	
E211.1	OFFICE	EXISTING DOOR @ EXISTING LOCATION.	3'	6'-8"	0'-1 3/4"		11	NEW ADA HARDWARE	
E212.1	OFFICE	EXISTING DOOR @ EXISTING LOCATION.	3'	6'-8"	0'-1 3/4"		11	NEW ADA HARDWARE	
E213.1	OFFICE	EXISTING DOOR @ EXISTING LOCATION.	3'	6'-8"	0'-1 3/4"		11	NEW ADA HARDWARE	
E214.1	OFFICE	EXISTING DOOR @ EXISTING LOCATION.	3'	6'-8"	0'-1 3/4"		11	NEW ADA HARDWARE	
E215.1	OFFICE	EXISTING DOOR @ EXISTING LOCATION.	3'	6'-8"	0'-1 3/4"		11	NEW ADA HARDWARE	
E216.1	OFFICE	EXISTING DOOR @ EXISTING LOCATION.	3'	6'-8"	0'-1 3/4"		11	NEW ADA HARDWARE	
E218.1	OFFICE	EXISTING DOOR @ EXISTING LOCATION.	3'	6'-8"	0'-1 3/4"		11	NEW ADA HARDWARE	
E221.1	MOL RECEPTION	EXISTING DOOR @ EXISTING LOCATION.	3'	6'-8"	0'-1 3/4"		11	NEW ADA HARDWARE	
E222.1	MOL OFFICE	EXISTING DOOR @ EXISTING LOCATION.	3'	6'-8"	0'-1 3/4"		11	NEW ADA HARDWARE	
E223.1	UPSTAIRS LOBBY	NEW DOOR, NEW LOCATION	3'	6'-8"	0'-1 3/4"		2	NEW ADA HARDWARE	
E224.1	ROBERT ANDREWS OFFICE	SALVAGED DOOR RELOCATED FROM RECEPTION 234	3'	6'-8"	0'-1 3/4"		12	NEW ADA HARDWARE	
E225.1	ROBERT ANDREWS OFFICE	SALVAGED DOOR RELOCATED FROM OFFICE 225	3'	6'-8"	0'-1 3/4"		12	NEW ADA HARDWARE	
E226.1	ROBERT ANDREWS OFFICE	SALVAGED DOOR RELOCATED FROM EXIST. OFFICE 228	3'	6'-8"	0'-1 3/4"		12	NEW ADA HARDWARE	
E228.1	OFFICE	SALVAGED DOOR RELOCATED FROM TOILET 229	3'	6'-8"	0'-1 3/4"		12	NEW ADA HARDWARE	


NEW DOOR AND FRAME SCHEDULE									
MARK	ROOM	SALVAGED OR NEW DOOR	SIZE			MATL	HARDWARE GROUP	NOTES	ELEVATION
			W	HT	THK				
E229.1	ADMIN. OFFICE	SALVAGED DOOR RELOCATED FROM TOILET 232	3'	6'-8"	0'-1 3/4"		12	NEW ADA HARDWARE	
E230.1	RECEPTION	EXISTING DOOR @ EXISTING LOCATION.	3'	6'-8"	0'-1 3/4"		11	NEW ADA HARDWARE	
E231.1	CONFERENCE ROOM	SALVAGED DOOR RELOCATED FROM MAIN CORRIDOR 1 RM 222	3'	6'-8"	0'-1 3/4"		12	NEW ADA HARDWARE	

**HARDWARE GROUP TYPES:**

- PASSAGE SET-LEVER HANDLE  
EXISTING HINGES  
DOOR STOP
- CLASSROOM FUNCTION LEVER HANDLE  
(IN THE DIRECTION OF EGRESS)  
EXISTING HINGES  
CLOSER  
DOOR STOP  
KICK PLATE
- KEY PAD LOCKING  
LEVER  
EXISTING HINGES  
DOOR STOP
- KEY PAD LOCKING  
LEVER  
EXISTING HINGES  
CLOSER  
DOOR STOP
- PASSAGE SET WITH LEAD LINED  
CONTINUOUS HINGE  
ELECTRONIC LOCKING  
"IN USE" SIGNAL  
KICK PLATE ON EXTERIOR
- CLASSROOM OR OFFICE FUNCTION  
LEVER  
EXISTING HINGES
- PASSAGE SET LEVER HANDLE  
CLOSER  
EXISTING HINGES  
DOOR STOP
- EXISTING PULL  
EXISTING CLOSER  
EXISTING PANIC BAR EXIT DEVICE  
NEW RIM LOCKSET-CLASSROOM FUNCTION  
NEW AUTOMATIC DOOR OPENING SYSTEM
- EXISTING PULL  
EXISTING CLOSER  
EXISTING PANIC BAR EXIT DEVICE  
NEW RIM LOCKSET-CLASSROOM FUNCTION
- PASSAGE SET LEVER HANDLE  
CLOSER  
EXISTING HINGES  
DOOR STOP  
NEW AUTOMATIC DOOR OPENING SYSTEM
- CLASSROOM OR OFFICE FUNCTION  
LEVER  
EXISTING HINGES  
SILENCER  
WALL MOUNTED DOOR STOP
- PASSAGE SET LEVER HANDLE  
EXISTING HINGES  
SILENCER  
WALL MOUNTED DOOR STOP

**MEDICAL OFFICES FOR  
NEW ENGLAND FOOT & ANKLE  
SPECIALISTS**  
 PORTLAND, MAINE 04103  
 RENOVATIONS TO  
117 AUBURN STREET

**WHIPPLE  
CALLENDER  
ARCHITECTS**

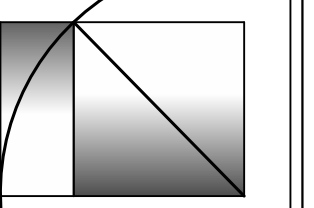

136 PLEASANT AVE.  
PORTLAND, ME 04103  
P 207.775.3696  
F 207.775.3631  
www.whipplecallender.com

DATE	DESCRIPTION
2-28-2017	ISSUED FOR STATE FIRE PERMIT
3-4-2017	ISSUED FOR PERMIT W/ SURVEY
4-4-2017	REVISION #1
4-10-2017	REVISION #2
4-25-2017	REVISION #3
5-1-2017	SECOND FLOOR TENANT FIT-UP
7-17-2017	EXTERIOR SIGNAGE & LIGHTING

DATE: 8/28/17  
 CHECKED BY: AEC  
 DRAWN BY: CLL  
 JOB: NEF  
 SHEET TITLE: DOOR SCHEDULE

REVISED 8-28-17

**A4.2**