

WALL TREATMENT (AREA) SCHEDULE - "Q"				
DESIGN ID	AREA	DESCRIPTION	RESP.	COMMENTS
12811	102 SF	Pratt & Larson Ceramics, Glazed Ceramic Tile, Mottled Orange - 2x8in 50x205mm	VD	Mfr: Pratt & Larson Ceramics, Glazed Ceramic Tile, Color: Mottled Orange, http://www.http://prattandlarsen.com/ Grout # 45 Raven
X0610	161 SF	VINYL - WAINSCOT - ASPERO: CAFE	VD	Mfr: TRI-KES, Type II Wallcovering, Vinyl Aspero, Color: TRI-AO-10, Cafe

WALL TREATMENT (LENGTH) SCHEDULE- "R"				
DESIGN ID	LENGTH	DESCRIPTION	RESP.	COMMENTS
CHAIR RAIL				
X0612	73' - 1 1/2"	CHAIR RAIL - 4IN 100MM AT 36IN 915MM AFF - Chair Rail to match WD0020	VD	SEE CASEWORK FINISH SCHEDULE FOR MATERIAL

Finish - Paint "R"			
Color Code	Name	Responsibility	Comments
SW0038	Accent Wall Paint - Library Pewter	GC	SW use CP-1 Primer; Refer Elevations for Location.
SW7020	Soffit Paint - P534 - Black Fox	GC	SW use CP-1 Primer; Refer Elevations for Location.
SW7031	Wall Paint - P552 - Mega Greige	GC	SW use CP-1 Primer; Refer Elevations for Location.
SW7033	ACT & Gyp Ceiling Paint - P533 - Brainstorm	GC	SW use CP-1 Primer; Refer Elevations for Location.

WALL FINISH PLAN NOTES

- A. WORKROOM TO BE FINISHED PER LOCAL CODE REQUIREMENTS.
- B. INSTALL CLEAR CORNER GUARDS AS INDICATED. MOUNT AT 6" (150MM) AFF. BACK-PAINT WITH CORRESPONDING WALL COLOR. ADHERE WITH CLEAR SILICONE ADHESIVE AND #6 STAINLESS STEEL OVAL HEAD SCREWS 3" (75MM) FROM ENDS. 12" (305MM) ON CENTER. OFFSET SCREWS ON EITHER SIDE BY 1/2" (10MM) VERTICALLY. CUT CORNER GUARDS TO FIT BELOW CHAIR RAIL AT APPLICABLE LOCATIONS. DO NOT INSTALL CORNER GUARDS ABOVE CHAIR RAIL.
- C. INSTALL METAL CORNER GUARDS AS INDICATED. MOUNT AT 6" (150MM) AFF. AFFIX WITH #6 STAINLESS STEEL OVAL HEAD SCREWS 3" (75MM) FROM ENDS. 12" (305MM) ON CENTER. OFFSET SCREWS ON EITHER SIDE BY 1/2" (10MM) VERTICALLY. TO BE INSTALLED IN BACK OF HOUSE ONLY.
- D. CHANGE OF PAINT COLOR ALLOWED AT INSIDE CORNERS ONLY.
- E. REFER TO INTERIOR ELEVATIONS FOR GRAPHICS LOCATIONS.
- F. REFER TO CASEWORK FINISH SCHEDULE FOR ADDITIONAL INFORMATION
- G. GENERAL CONTRACTOR TO PROVIDE AND INSTALL WORKROOM WALL FINISHES.




STARBUCKS COFFEE COMPANY
 2401 UTAH AVENUE SOUTH
 SEATTLE, WASHINGTON 98134
 (206) 318-1575

THESE DRAWINGS AND SPECIFICATIONS ARE CONFIDENTIAL AND SHALL REMAIN THE SOLE PROPERTY OF STARBUCKS CORPORATION, WHICH IS THE OWNER OF THE COPYRIGHT IN THIS WORK. THEY SHALL NOT BE REPRODUCED (IN WHOLE OR IN PART), SHARED WITH THIRD PARTIES OR USED IN ANY MANNER ON OTHER PROJECTS OR EXTENSIONS TO THIS PROJECT WITHOUT THE PRIOR WRITTEN CONSENT OF STARBUCKS CORPORATION. THESE DRAWINGS AND SPECIFICATIONS ARE INTENDED TO EXPRESS DESIGN INTENT FOR A PROTOTYPICAL STARBUCKS STORE (WHICH IS SUBJECT TO CHANGE AT ANYTIME) AND DO NOT REFLECT ACTUAL SITE CONDITIONS. NEITHER PARTY SHALL HAVE ANY OBLIGATION NOR LIABILITY TO THE OTHER (EXCEPT STATED ABOVE) UNTIL A WRITTEN AGREEMENT IS FULLY EXECUTED BY BOTH PARTIES.

T P G
 ARCHITECTURE

TPG Architecture, LLP
 360 Park Avenue, South, New York, New York 10010
 212 768 0800 212 768 1597 fax
 www.tpgarchitecture.com

Frederic M. Strauss

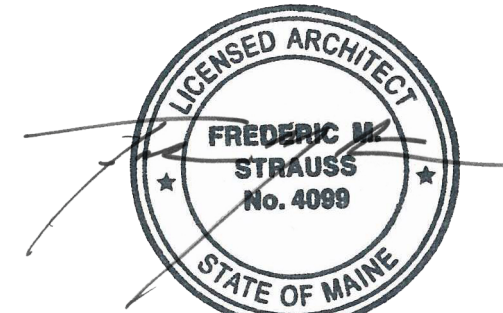

ME License No. 4099
 Architect of Record

Revision Schedule			
Rev	Date	By	Description


PROJECT NAME:
NORTHGATE PLAZA
 PROJECT ADDRESS:
**91 AUBURN STREET,
 PORTLAND ME 04103**

STORE #: 2830
 PROJECT #: 22764-021
 CONCEPT:
 PALETTE:
 ISSUE DATE: 12/19/2013
 DESIGN MANAGER: Eta Kliger
 LEED® AP:
 PRODUCTION DESIGNER: AH
 CHECKED BY: Allison Stadnyck

SHEET TITLE:
WALL FINISH PLAN

SCALE: 1/4" = 1'-0"

SHEET NUMBER:
I-1111

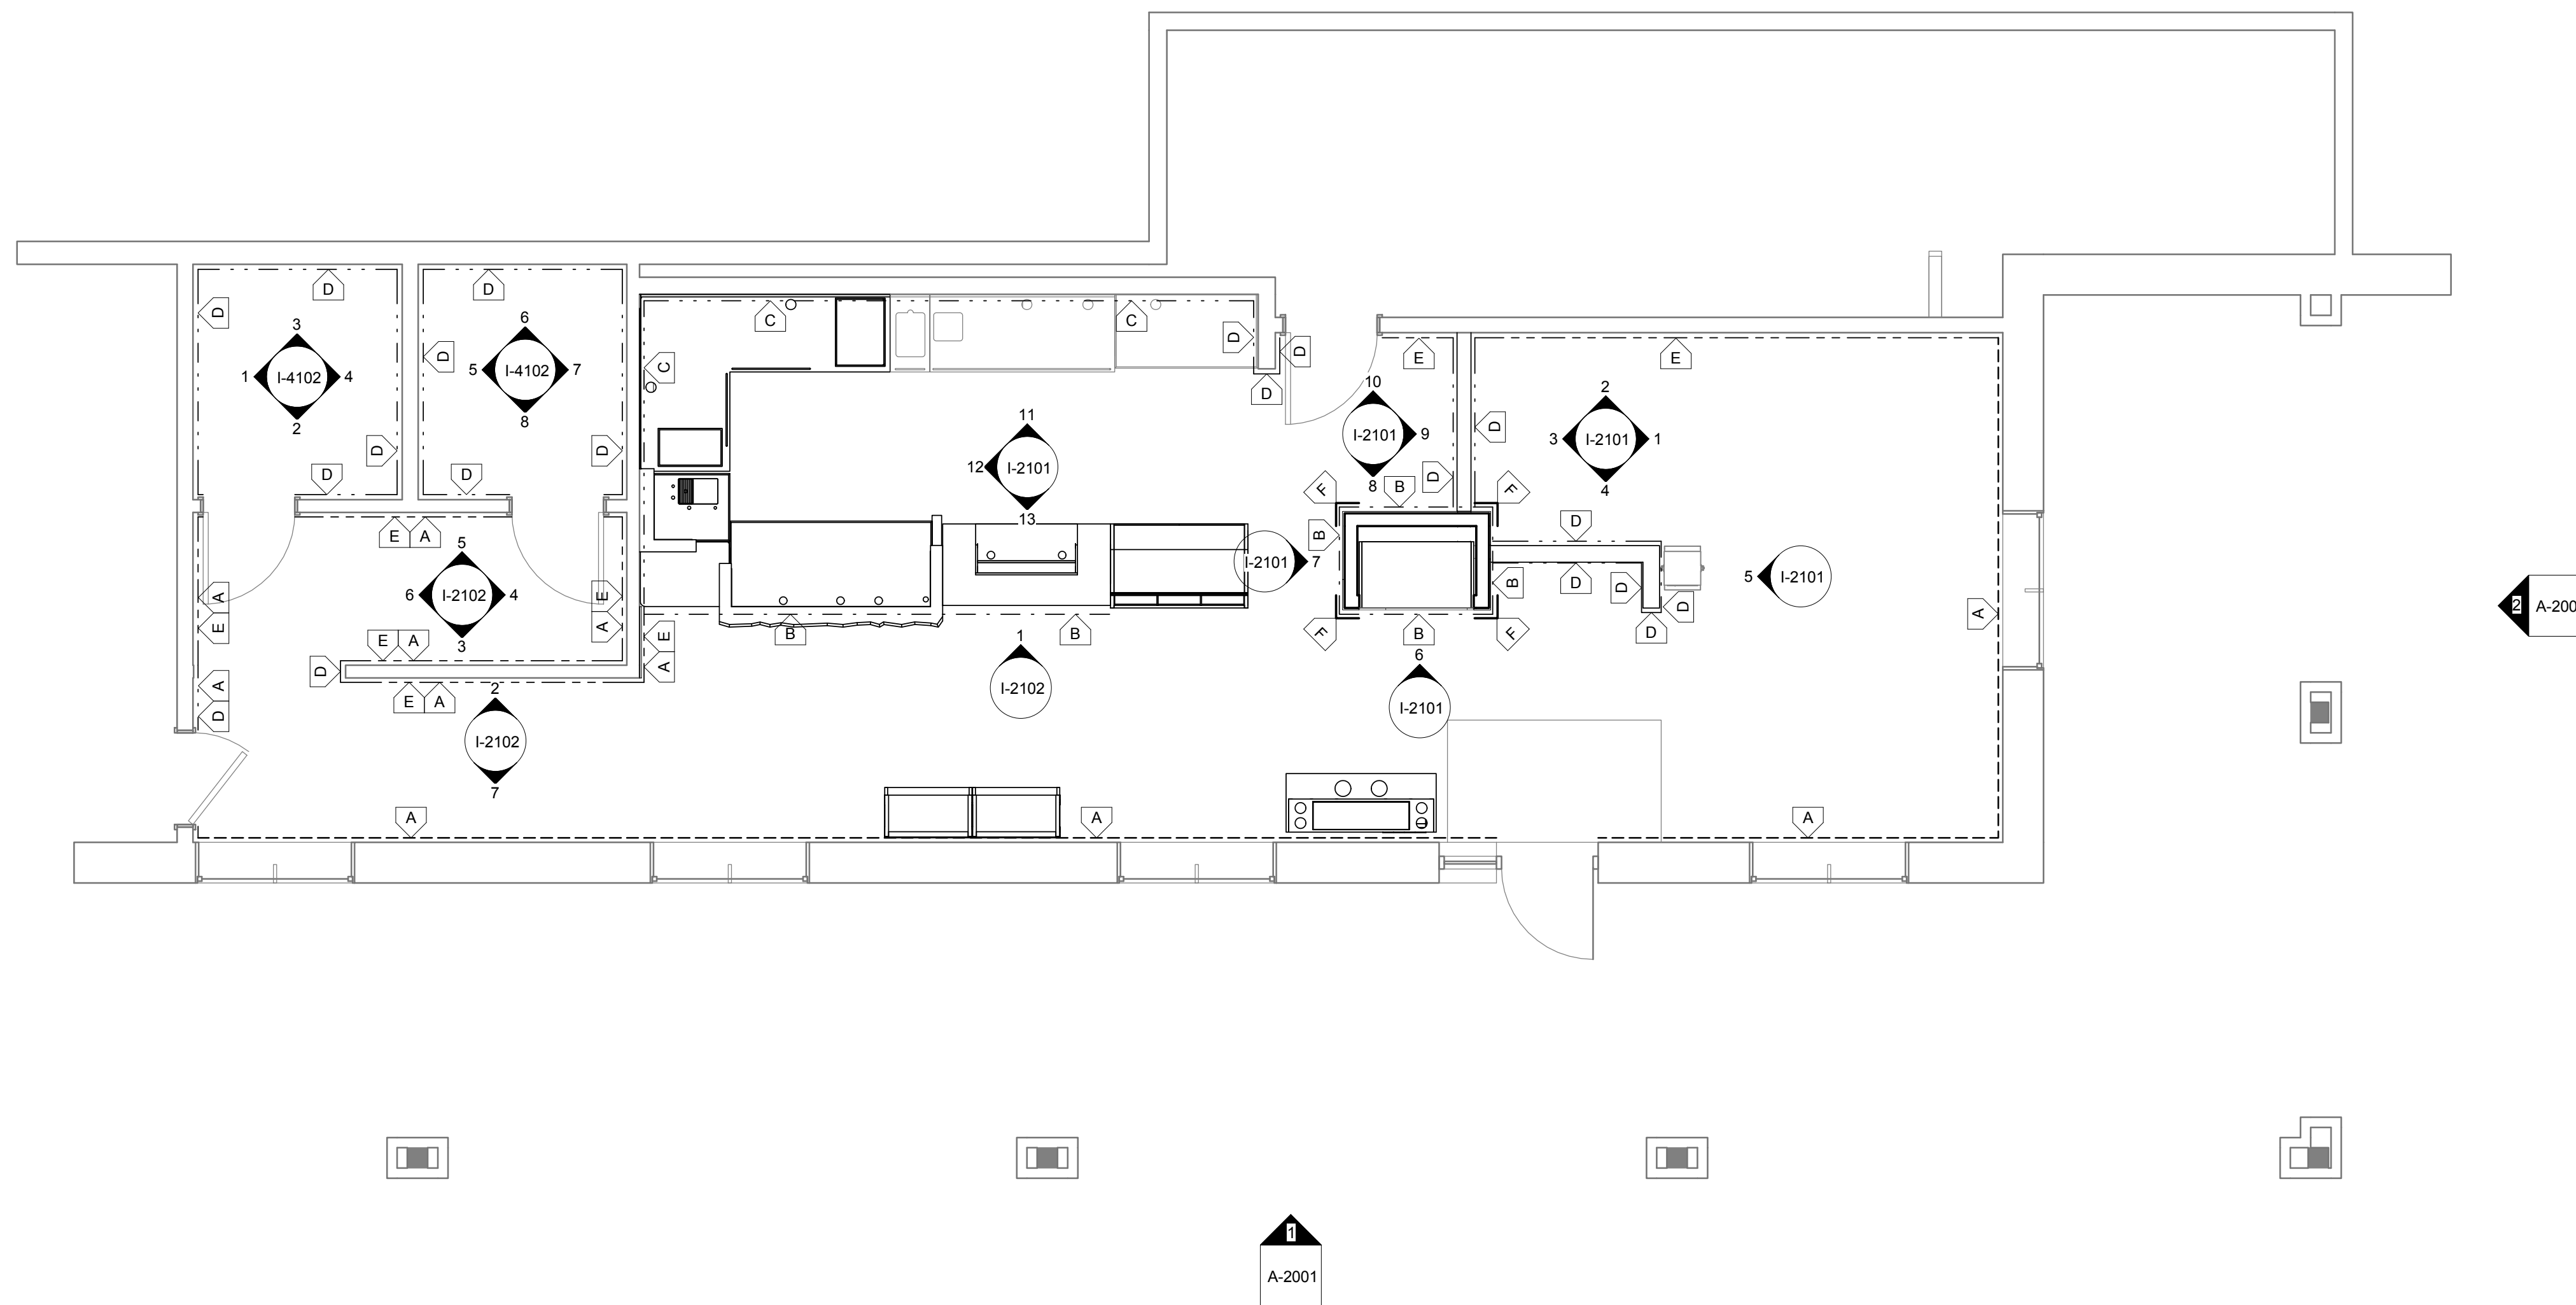

WALL TREATMENT LEGEND

- A - - - - - INDICATES WAINSCOT W/ CHAIR RAIL ID: WD0020
- B - - - - - INDICATES WOOD CLADDING ID: WD0020
- C - - - - - INDICATES BACKBAR WALL TILE ID: 12811 - TILE, MOTTLED ORANGE
- D - - - - - WALL PAINT ID: P552 - MEGA GREIGE
- E - - - - - ACCENT PAINT ID: P546 - LIBRARY PEWTER
- F L INDICATES WAINSCOT VERTICAL TRIM AND/OR CORNER GUARD

1 1ST FLOOR - WALL FINISH PLAN
 Scale: 1/4" = 1'-0"

