




**WILLIAM STARCK ARCHITECTS, INC.**

126 COVE STREET  
 FALL RIVER, MASSACHUSETTS 02720  
 TEL: 508.679.5733  
 FAX: 508.672.8566  
 E-MAIL: STARCK@STARCKARCHITECTS.COM  
 WEBSITE: WWW.STARCKARCHITECTS.COM

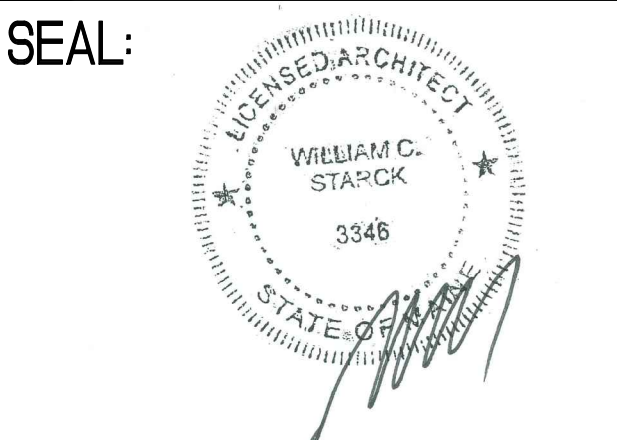

CONSULTANT:

REVISIONS:


PROJECT MANAGER: MHA  
 LAYOUT COORD: SAM  
 PROJECT ARCHITECT: WSA  
 PLANNING MGR: LS  
 DRAWING BY: PP  
 DATE: 07/13/15  
 DRAWING SCALE: AS NOTED

TITLE: **INTERIOR ELEVATIONS AND DETAILS**

SHEET NUMBER:

**A-2**

COMMENTS:

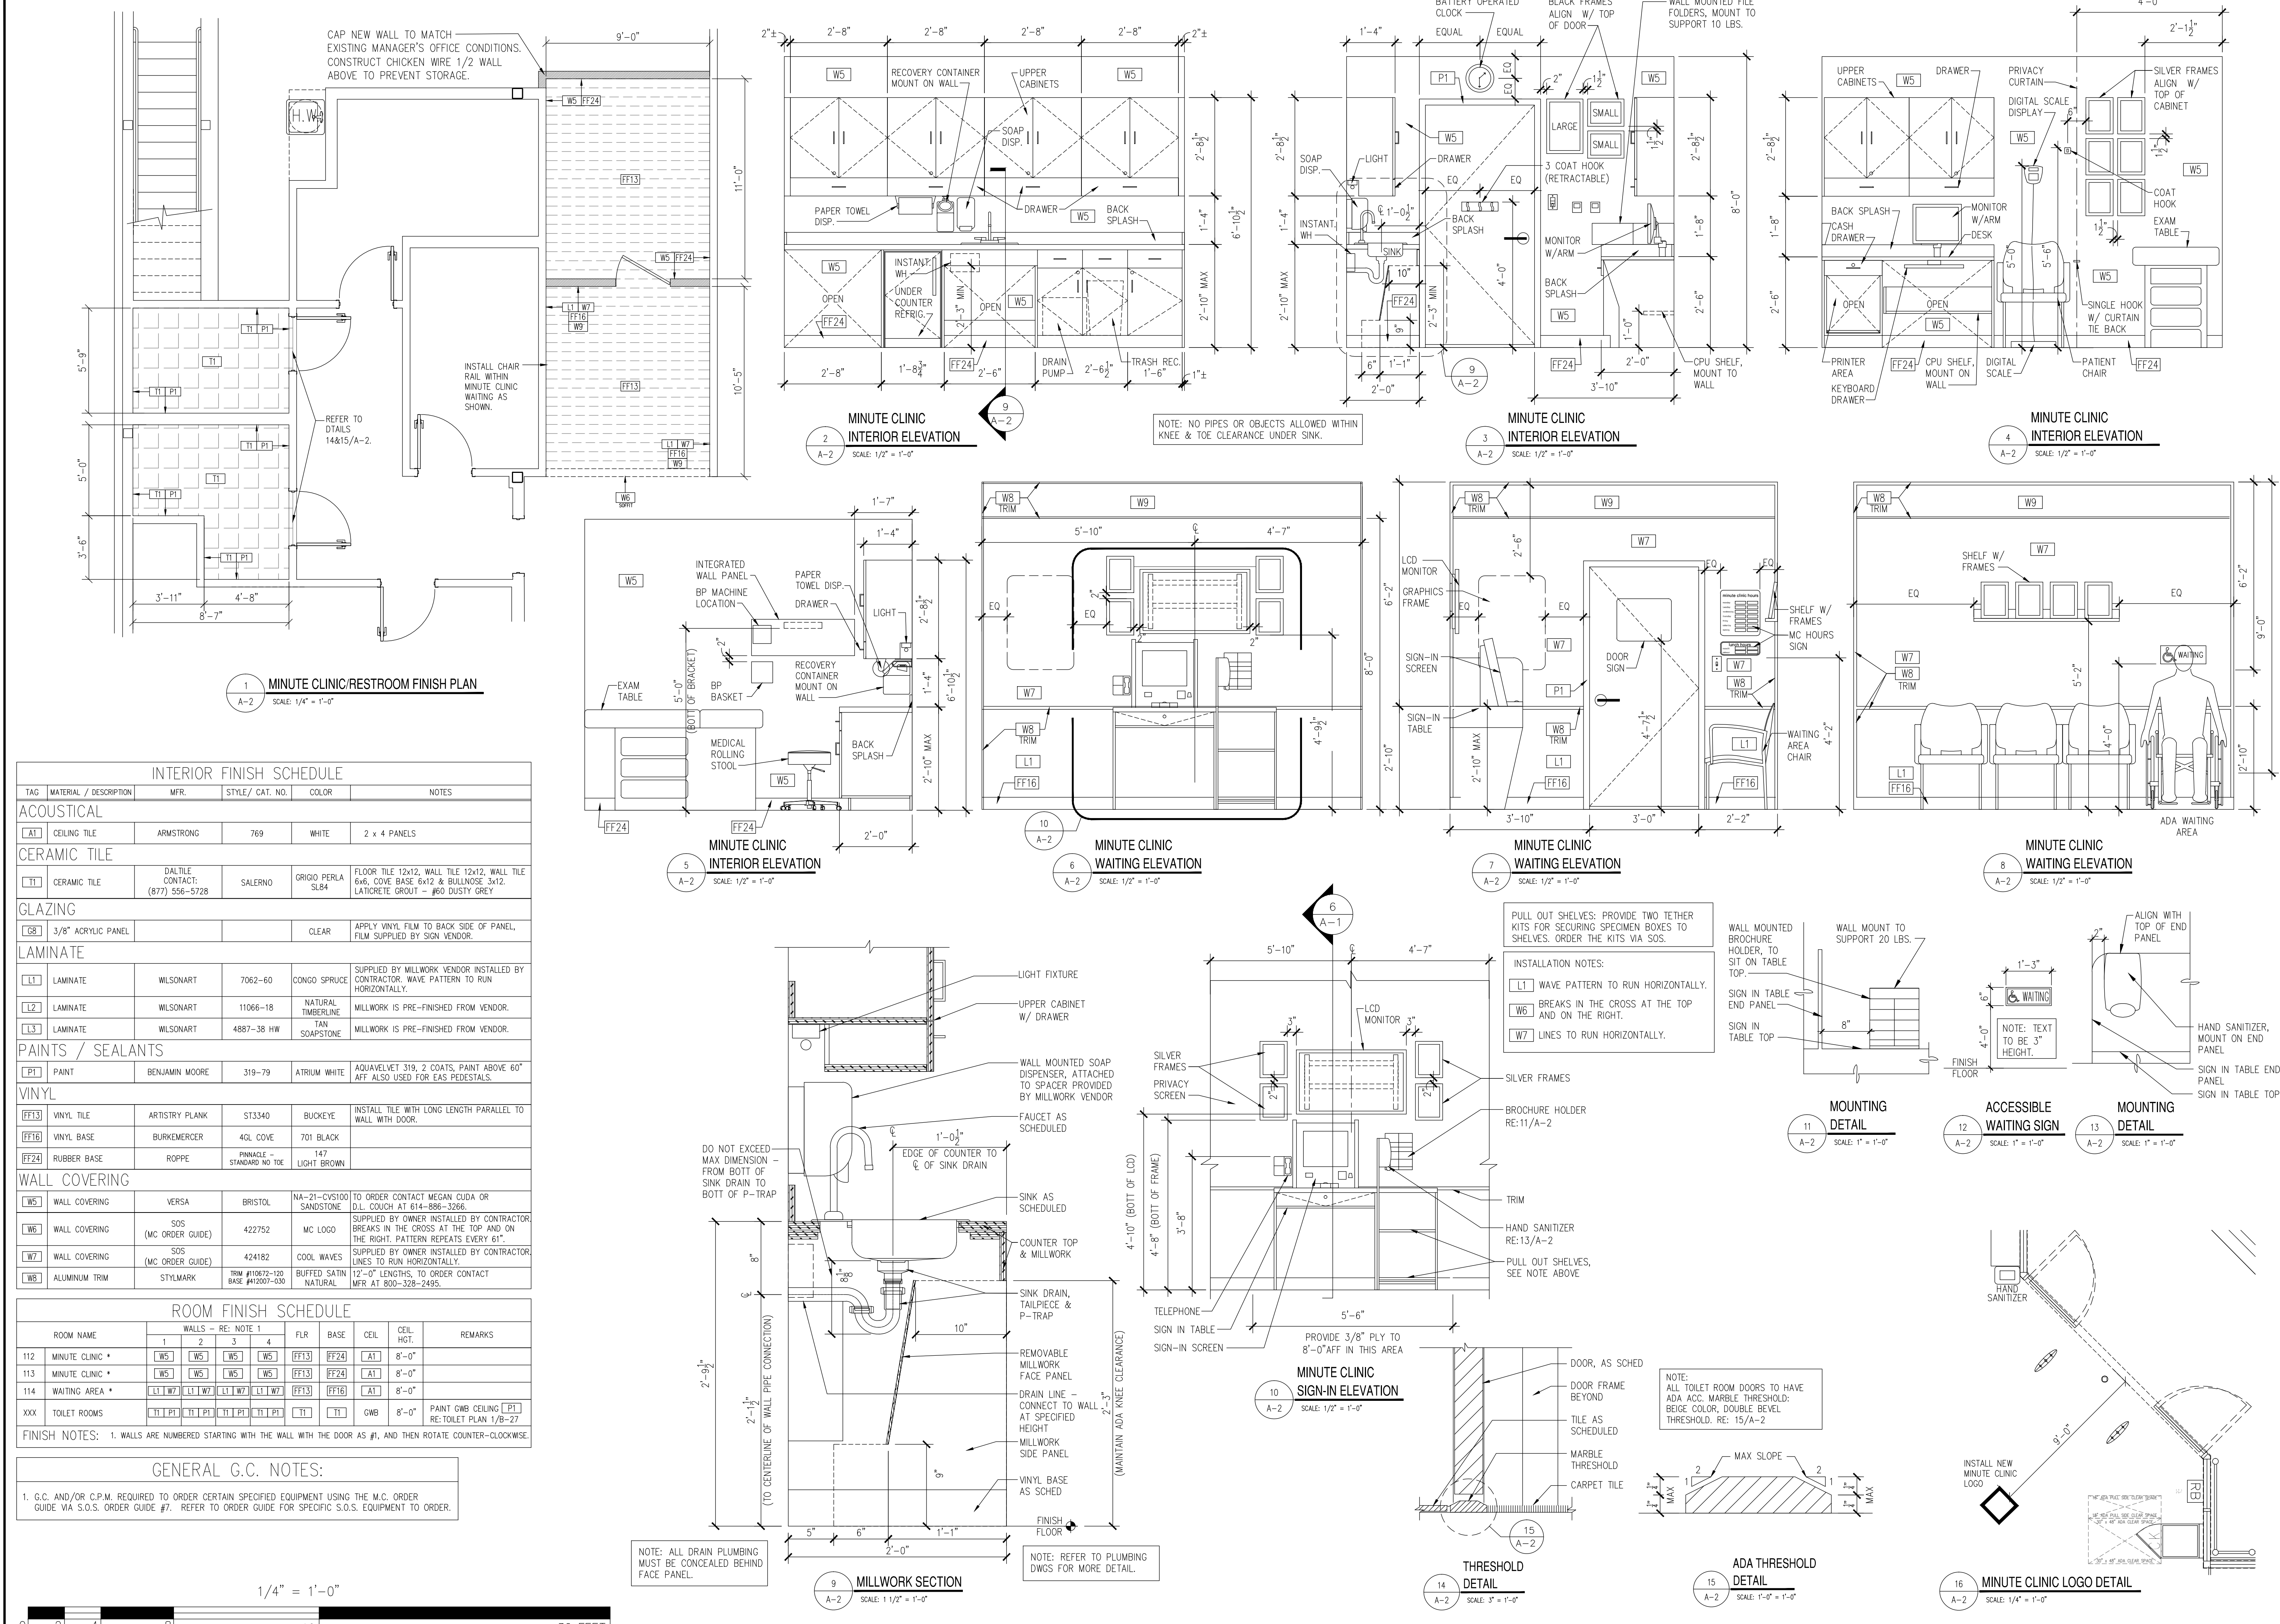

TAG	MATERIAL / DESCRIPTION	MFR.	STYLE / CAT. NO.	COLOR	NOTES
<b>ACOUSTICAL</b>					
A1	CEILING TILE	ARMSTRONG	769	WHITE	2 x 4 PANELS
<b>CERAMIC TILE</b>					
T1	CERAMIC TILE	DALTILE CONTACT: (877) 556-5728	SALERNO	ORIGIO PERLA SL84	FLOOR TILE 12x12, WALL TILE 12x12, WALL TILE 6x6, COVE BASE 6x12 & BULLNOSE 3x12, LATICRETE GROUT - #60 DUSTY GREY
<b>GLAZING</b>					
G8	3/8" ACRYLIC PANEL			CLEAR	APPLY VINYL FILM TO BACK SIDE OF PANEL, FILM SUPPLIED BY SIGN VENDOR.
<b>LAMINATE</b>					
L1	LAMINATE	WILSONART	7062-60	CONGO SPRUCE	SUPPLIED BY MILLWORK VENDOR INSTALLED BY CONTRACTOR. WAVE PATTERN TO RUN HORIZONTALLY.
L2	LAMINATE	WILSONART	11066-18	NATURAL TIMBERLINE	MILLWORK IS PRE-FINISHED FROM VENDOR.
L3	LAMINATE	WILSONART	4887-38 HW	TAN SOAPSTONE	MILLWORK IS PRE-FINISHED FROM VENDOR.
<b>PAINTS / SEALANTS</b>					
P1	PAINT	BENJAMIN MOORE	319-79	ATRIUM WHITE	AQUAVELVET 319, 2 COATS, PAINT ABOVE 60" AFF ALSO USED FOR EAS PEDESTALS.
<b>VINYL</b>					
FF13	VINYL TILE	ARTISTRY PLANK	S13340	BUCKEYE	INSTALL TILE WITH LONG LENGTH PARALLEL TO WALL WITH DOOR.
FF16	VINYL BASE	BURKEMERCER	4GL COVE	701 BLACK	
FF24	RUBBER BASE	ROPPE	FINMADE - STANDARD NO TOE	147 LIGHT BROWN	
<b>WALL COVERING</b>					
W5	WALL COVERING	VERSA	BRISTOL	NA-21-CVS100 SANDSTONE	TO ORDER CONTACT MEGAN CUDIA OR DILL COUCH AT 614-386-3266.
W6	WALL COVERING	SOS (MC ORDER GUIDE)	422752	MC LOGO	SUPPLIED BY OWNER INSTALLED BY CONTRACTOR. BREAKS IN THE CROSS AT THE TOP AND ON THE RIGHT. PATTERN REPEATS EVERY 61".
W7	WALL COVERING	SOS (MC ORDER GUIDE)	424182	COOL WAVES	SUPPLIED BY OWNER INSTALLED BY CONTRACTOR. LINES TO RUN HORIZONTALLY.
W8	ALUMINUM TRIM	STYLMARK	TRIM #10672-120 BASE #12007-030	BUFFED SATIN NATURAL	12'-0" LENGTHS, TO ORDER CONTACT MFR AT 800-328-2495.

ROOM NAME	1	2	3	4	FLR	BASE	CEIL	CEIL HGT.	REMARKS
112 MINUTE CLINIC *	WS	WS	WS	WS	FF13	A1	A1	8'-0"	
113 MINUTE CLINIC *	WS	WS	WS	WS	FF13	FF24	A1	8'-0"	
114 WAITING AREA *	L1 W7	L1 W7	L1 W7	L1 W7	FF13	FF16	A1	8'-0"	
XXX TOILET ROOMS	T1 P1	T1 P1	T1 P1	T1 P1	T1	T1	GWB	8'-0"	PAINT GWB CEILING [P1] RE: TOILET PLAN 1/B-27

**GENERAL G.C. NOTES:**

- G.C. AND/OR C.P.M. REQUIRED TO ORDER CERTAIN SPECIFIED EQUIPMENT USING THE M.C. ORDER GUIDE VIA S.O.S. ORDER GUIDE #7. REFER TO ORDER GUIDE FOR SPECIFIC S.O.S. EQUIPMENT TO ORDER.

1/4" = 1'-0"

