

WESTGATE SHOPPING CENTER

ANYTIME FITNESS

ISSUED FOR CONSTRUCTION
JULY 13, 2011

HARRIMAN

Architects + Engineers

46 Harriman Drive
Auburn, ME 04210
207.784.5100 tel

123 Middle Street
Portland, ME 04101
207.775.0053 tel


One Perimeter Road
Manchester, NH 03103
603.626.1242 tel

www.harriman.com
© 2011


LIST OF DRAWINGS

COVER SHEET


A00.1 ABBREVIATIONS AND LEGENDS
A10.1 FLOOR PLAN, DEMOLITION PLAN
A40.1 CEILING PLAN, DETAILS
A60.1 DOOR SCHEDULE, ROOM FINISH SCHEDULE, DETAILS

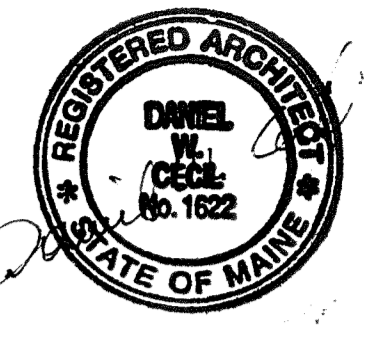


P00.1 PLUMBING DETAILS SCHEDULES AND NOTES
P10.1 FLOOR PLANS PLUMBING

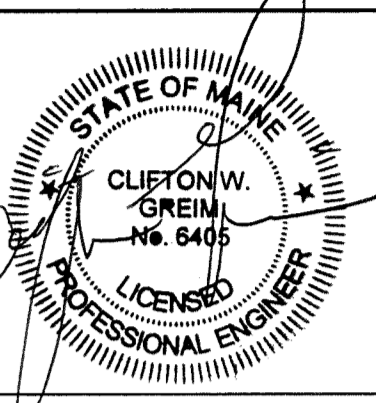

M00.1 LEGEND AND GENERAL NOTES
M10.1 MECHANICAL DEMOLITION AND NEW CONSTRUCTION
M30.1 DETAILS AND SCHEDULES

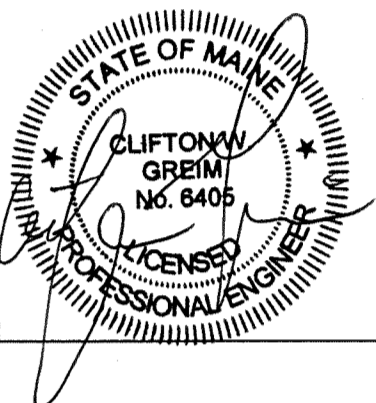

E00.1 ELECTRICAL SCHEDULES & LEGEND
ED10.1 ELECTRICAL EXISTING CONDITIONS
ET0.1 ELECTRICAL LIGHTING & POWER

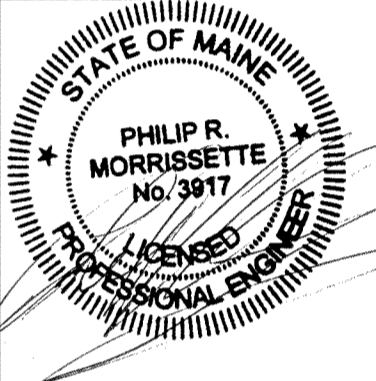

CODE COMPLIANCE INFORMATION

BUILDING DESIGN CODES:

AMERICANS WITH DISABILITIES ACT (ADA)
NFPA 101 LIFE SAFETY CODE / 2009
INTERNATIONAL BUILDING CODE / 2003
INTERNATIONAL MECHANICAL CODE / 2006
MAINE STATE INTERNAL PLUMBING CODE
NFPA 70 NATIONAL ELECTRIC CODE / 2006

BUILDING AREA :

3617 SF

OCCUPANCY CLASSIFICATION :

MERCANTILE M

CONSTRUCTION TYPE :

2N

NUMBER OF STORIES :

1

BUILDING HEIGHT :

EXISTING

FIRE SUPPRESSION :

FULLY SPRINKLERED WITH SUPERVISED SYSTEM

TRAVEL DISTANCE :

200 FT MAX (NFPA 101)

OCCUPANT LOAD :

SPACE NAME:

OFFICE AREA	100 SF/PERSON	2
EXERCISE AREAS	50 SF/PERSON	61