


**ELECTRICAL DEMOLITION NOTE**

COMPLETELY REMOVE ALL ELECTRICAL ITEMS, WIRING AND EQUIPMENT WITHIN THE EXISTING SPACE. ALL ITEMS SHALL BE PROPERLY DISPOSED OF.

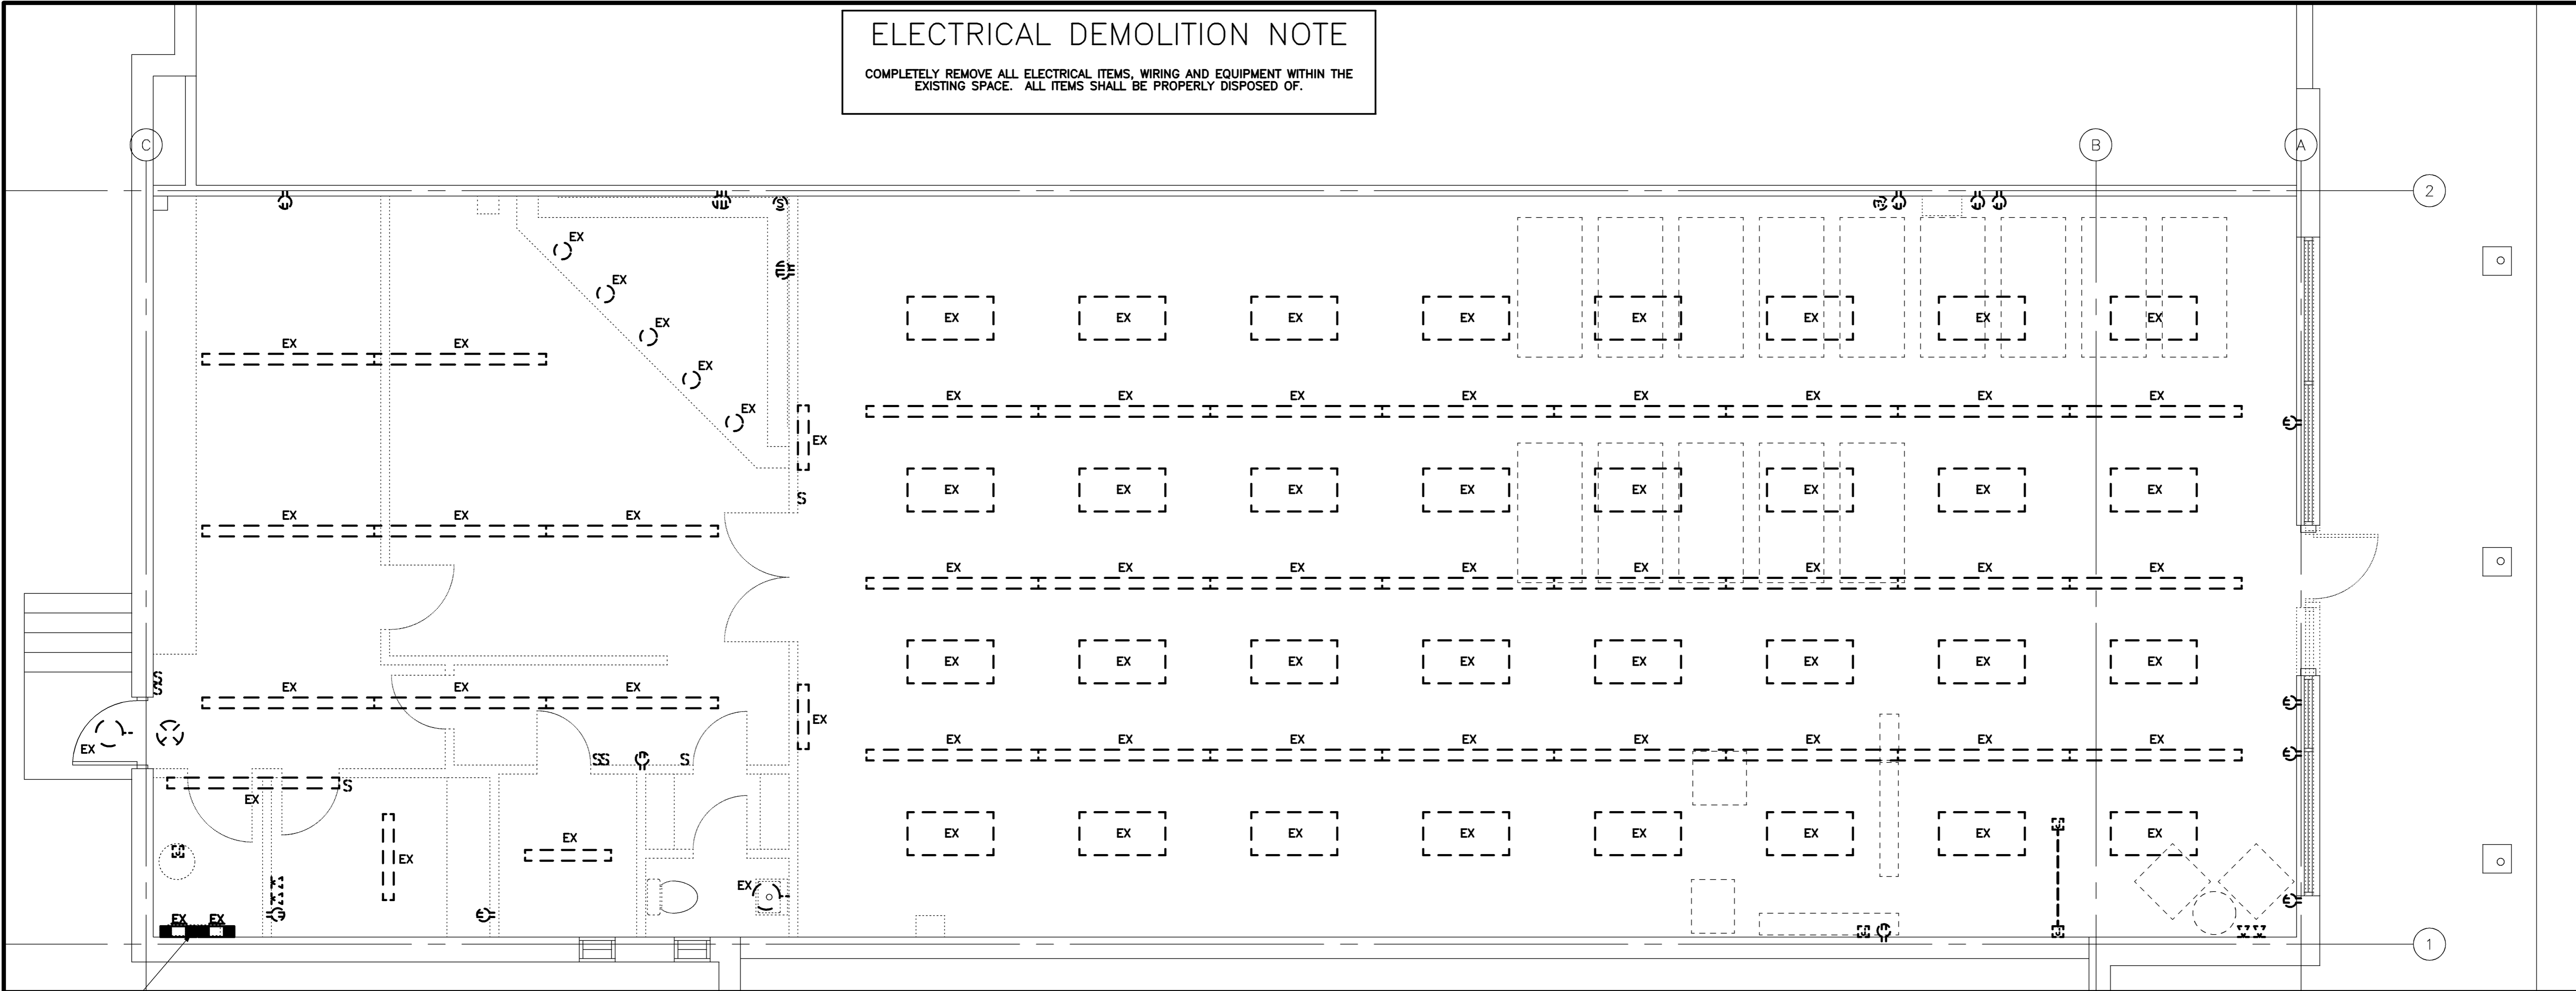

**HARRIMAN**  
Architects + Engineers

46 Harriman Drive  
Portland, ME 04210  
207.775.5100 tel



110 Middle Street  
Portland, ME 04101  
207.775.0033 tel

One Parimeter Road  
Manchester, NH 03103  
603.626.1242 tel

www.harriman.com  
© 2011

Project Title  
**WESTGATE SHOPPING CENTER ANYTIME FITNESS**  
PORTLAND, MAINE

HA Project No. **11110**

 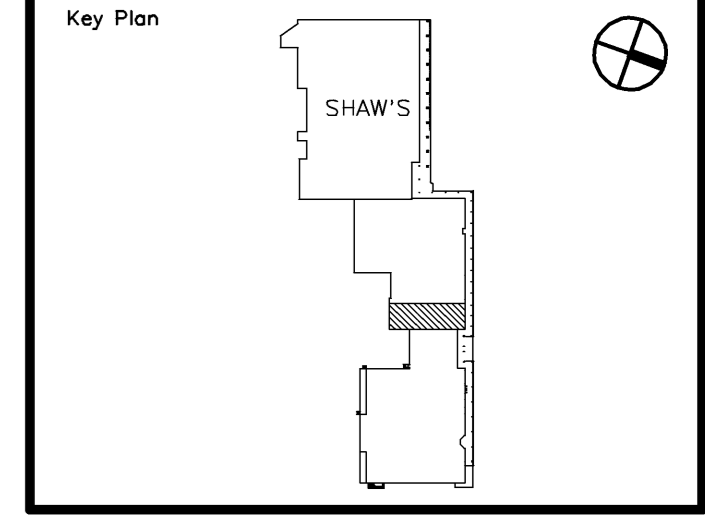

-	07-13-11	ISSUED FOR CONSTRUCTION
-	06-13-11	95% REVIEW
Mark	Date	Description
Issue Dates		

Drawing Status

Drawing Title  
**ELECTRICAL EXISTING CONDITIONS**

PA / PE: **JWT** Drawn By: **JWT**

Drawing Number  
**ED10.1**